
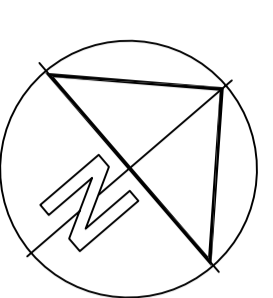


SITE PLAN  
Scale 1:5000

LEGEND	
---	SERVICE ROAD
---	PARKING AREA
P	P

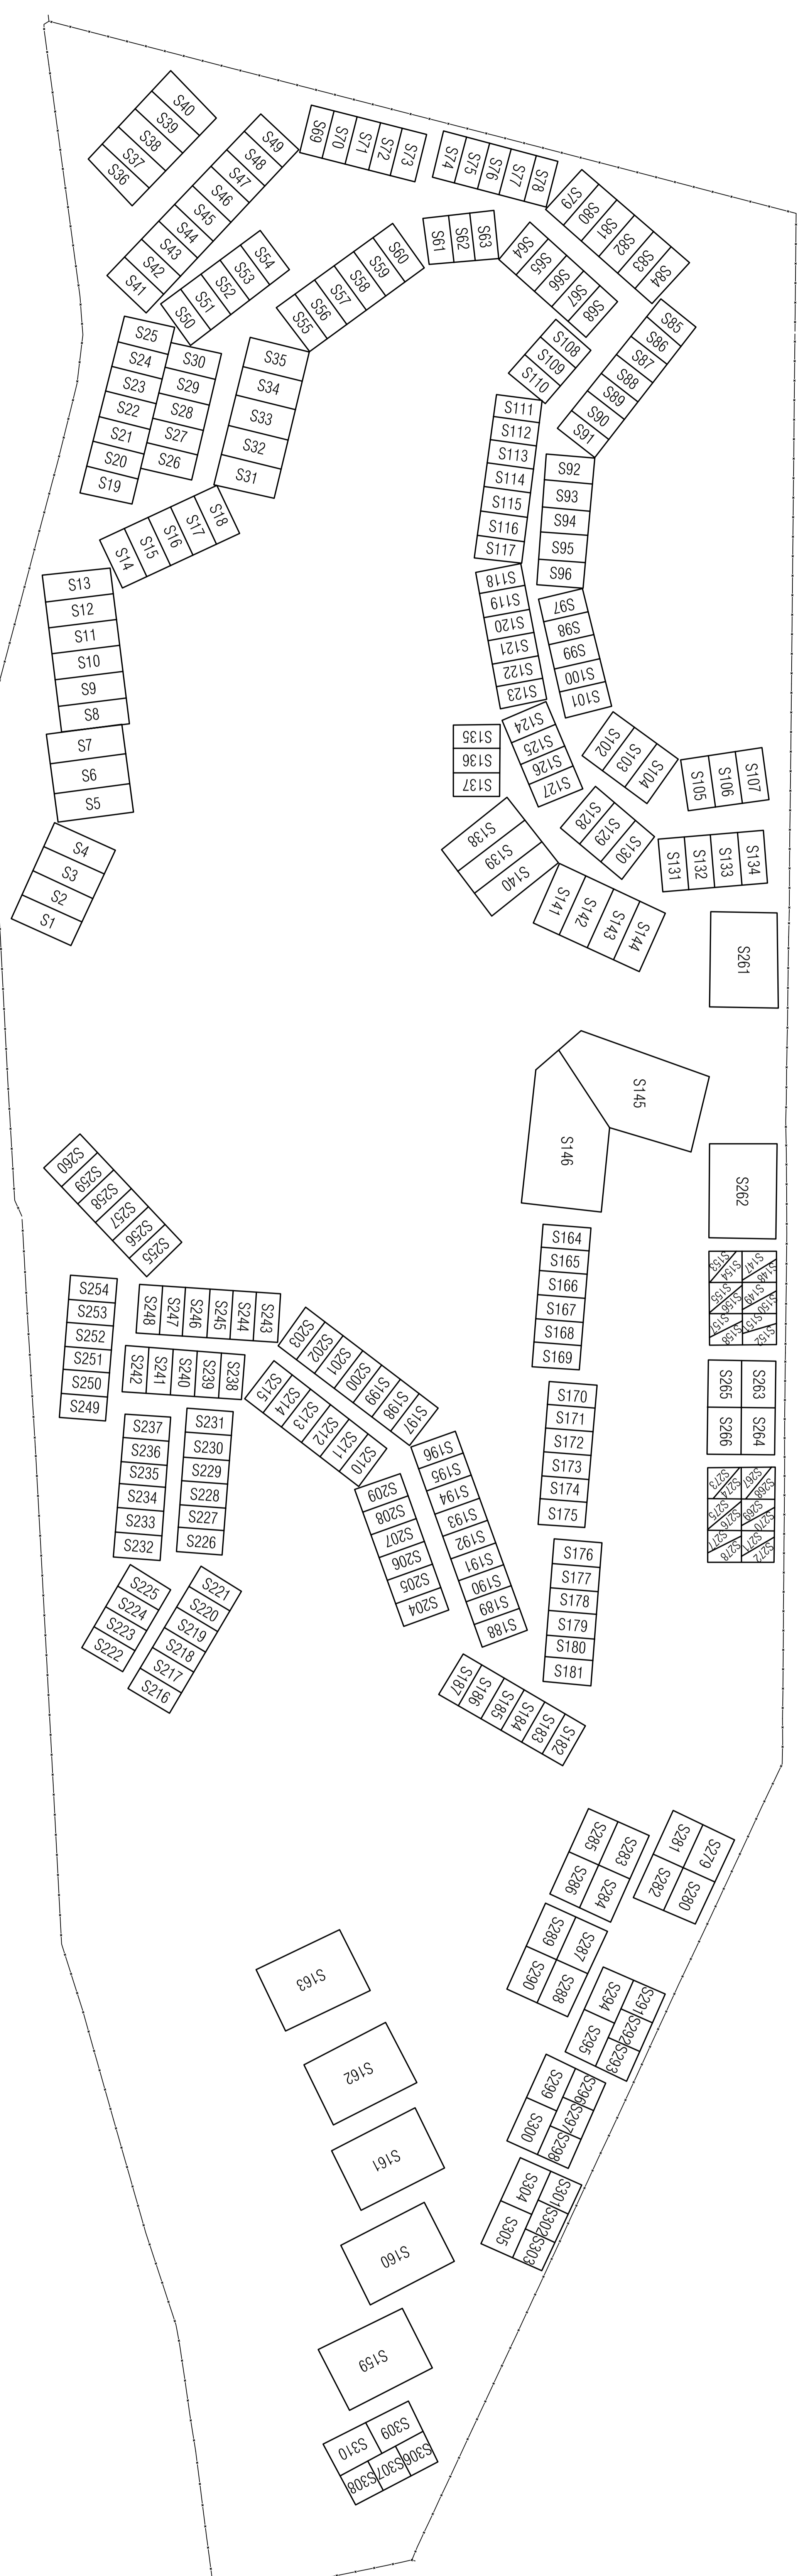

SITE PLAN  
LEGEND FOR STAND NUMBERS

**GENERAL NOTES**  
THIS DRAWING IS THE COPYRIGHT OF THE ARCHITECT.  
DO NOT SCALE. REFER ONLY TO FIGURED DIMENSIONS.  
ALL DIMENSIONS AND LEVELS MUST BE CHECKED ON  
SITE PRIOR TO SETTING OUT.  
ANY DISCREPANCIES MUST BE REPORTED TO THE  
ARCHITECT IMMEDIATELY.  
ALL BUILDING WORK TO CONFORM TO NATIONAL  
BUILDING REGULATIONS.

This drawing is the property of ROB CARY DESIGN.  
Copyright is reserved by them and this drawing is loaned  
or disclosed to any unauthorised person, either wholly or in part,  
without the written consent of ROB CARY DESIGN.

**ELEMENTS**  
PRIVATE GOLF RESERVE

**Rob Cary DESIGN**

PRODUCT  
PROPOSED NEW DEVELOPMENT  
ELEMENTS PRIVATE GOLF RESERVE

DESCRIPTION  
SITE PLAN

DATE	23.04.2004	SCALE	AS SHOWN
DRAWN	RC	CHECKED	RC
COMPUTER FILE	PROJECTS\ELEMENTS\WD-001		
DRAWING NO.	WD.E.001		