

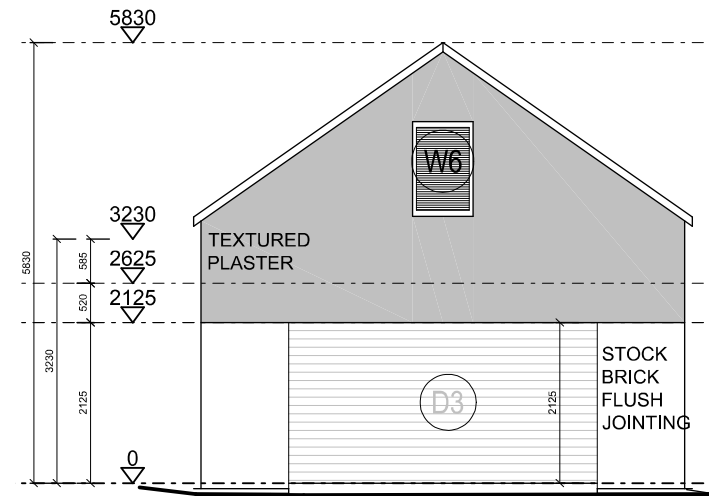
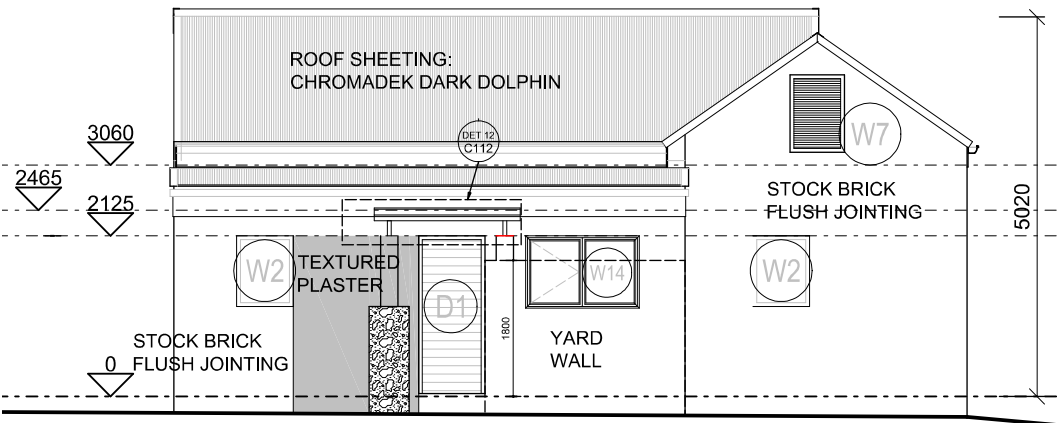




NORTH ELEVATIONS: HOUSE AND LOFT - GARAGE [SCALE 1:100 on A3]

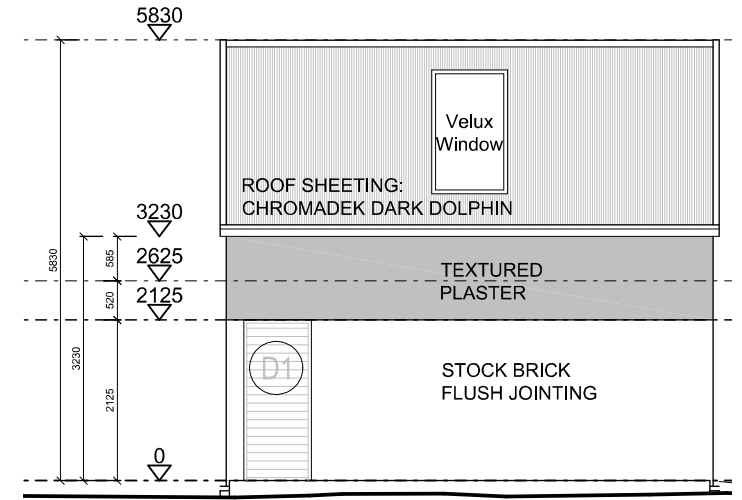

SOUTH ELEVATIONS: HOUSE AND LOFT - GARAGE [SCALE 1:100 on A3]

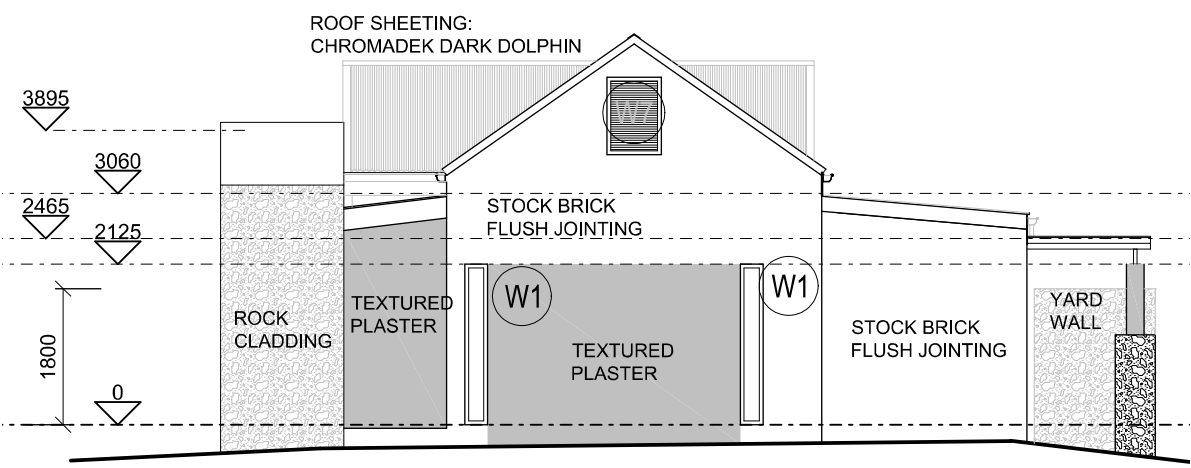

WEST ELEVATIONS: HOUSE AND LOFT - GARAGE [SCALE 1:100 on A3]

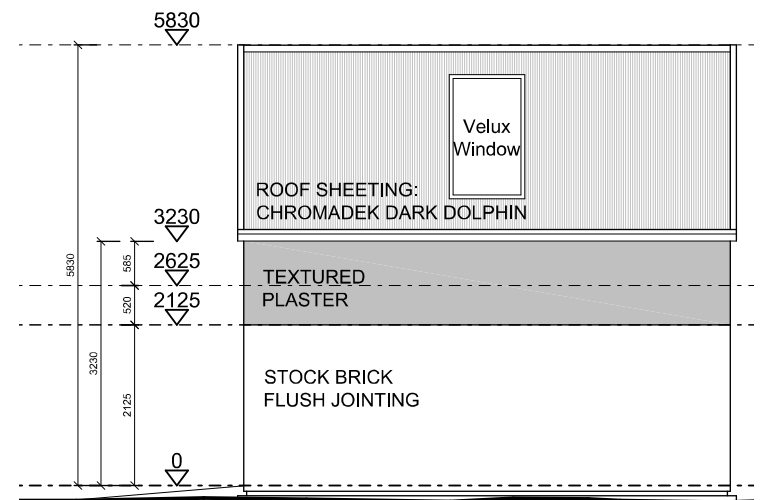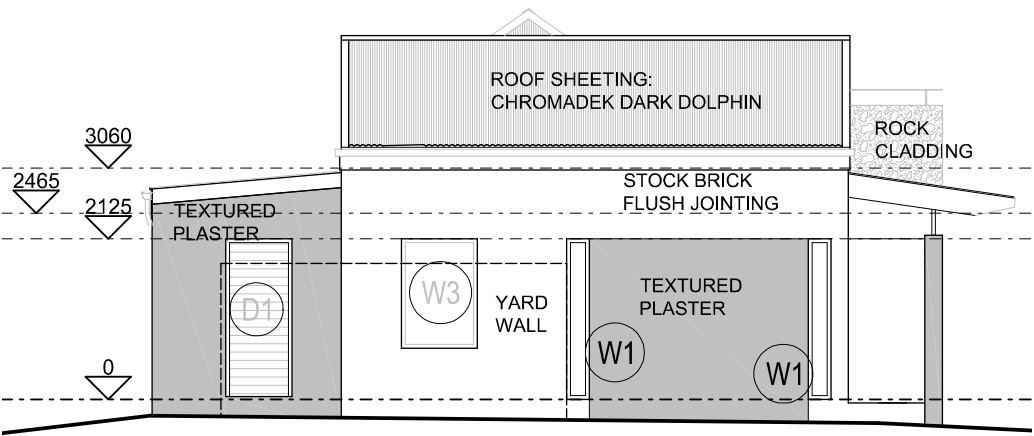

EAST ELEVATIONS: HOUSE AND LOFT - GARAGE [SCALE 1:100 on A3]

REVISIONS			REVISIONS			ERF 297		ISSUED FOR INFORMATION	
REV NO.	DATE	DESCRIPTION	REV NO.	DATE	DESCRIPTION	Scale:	Date drawing Started:	Drawn:	2018
09	23/10/2018	ISSUED FOR INFORMATION/ APPROVAL				Drawing not to Scale		DG Architects	
Bela-Bela Klein Kariba 849 (A PTN OF PTN 1) ERF 297			po box 95758 water kloof 0145 www.dgarch.co.za (T) 012 4803585 (F) 012 3464589			BELA BELA partnership		Project: DG Architects	

NOTES: * USE ONLY GIVEN DIMENSIONS-DO NOT SCALE * ALL DIMENSIONS TO BE CHECKED ON SITE BEFORE COMMENCEMENT OF BUILDING WORK * LARGE SCALE DRAWINGS HAVE PREFERENCE TO SMALL SCALE DRAWINGS
 ** THIS DRAWING TO BE READ WITH THE APPLICABLE CONSULTANTS DRAWINGS * REPORT ALL DISCREPANCIES ON THIS DRAWING TO THE ARCHITECTS.