

@HOMELYPROPERTYGALLERY



Ooskus - Plans

WWW.HOMELYPROPERTY.CO.ZA

JEFFREYS BAY - ASTON BAY - PARADISE BEACH - ST. FRANCIS BAY

Oaskus

We have the privilege of constructing homes in one of the most scenic areas of the Eastern Cape. The design and development of contemporary residences by Homely Developers.

With our consideration of the ecology, Homely Developers offers sensitive home construction blending with the surrounding area.


Contact us today for more information about making a Homely property your next home.

Design P1-F

95sqm



Homely Property Developers

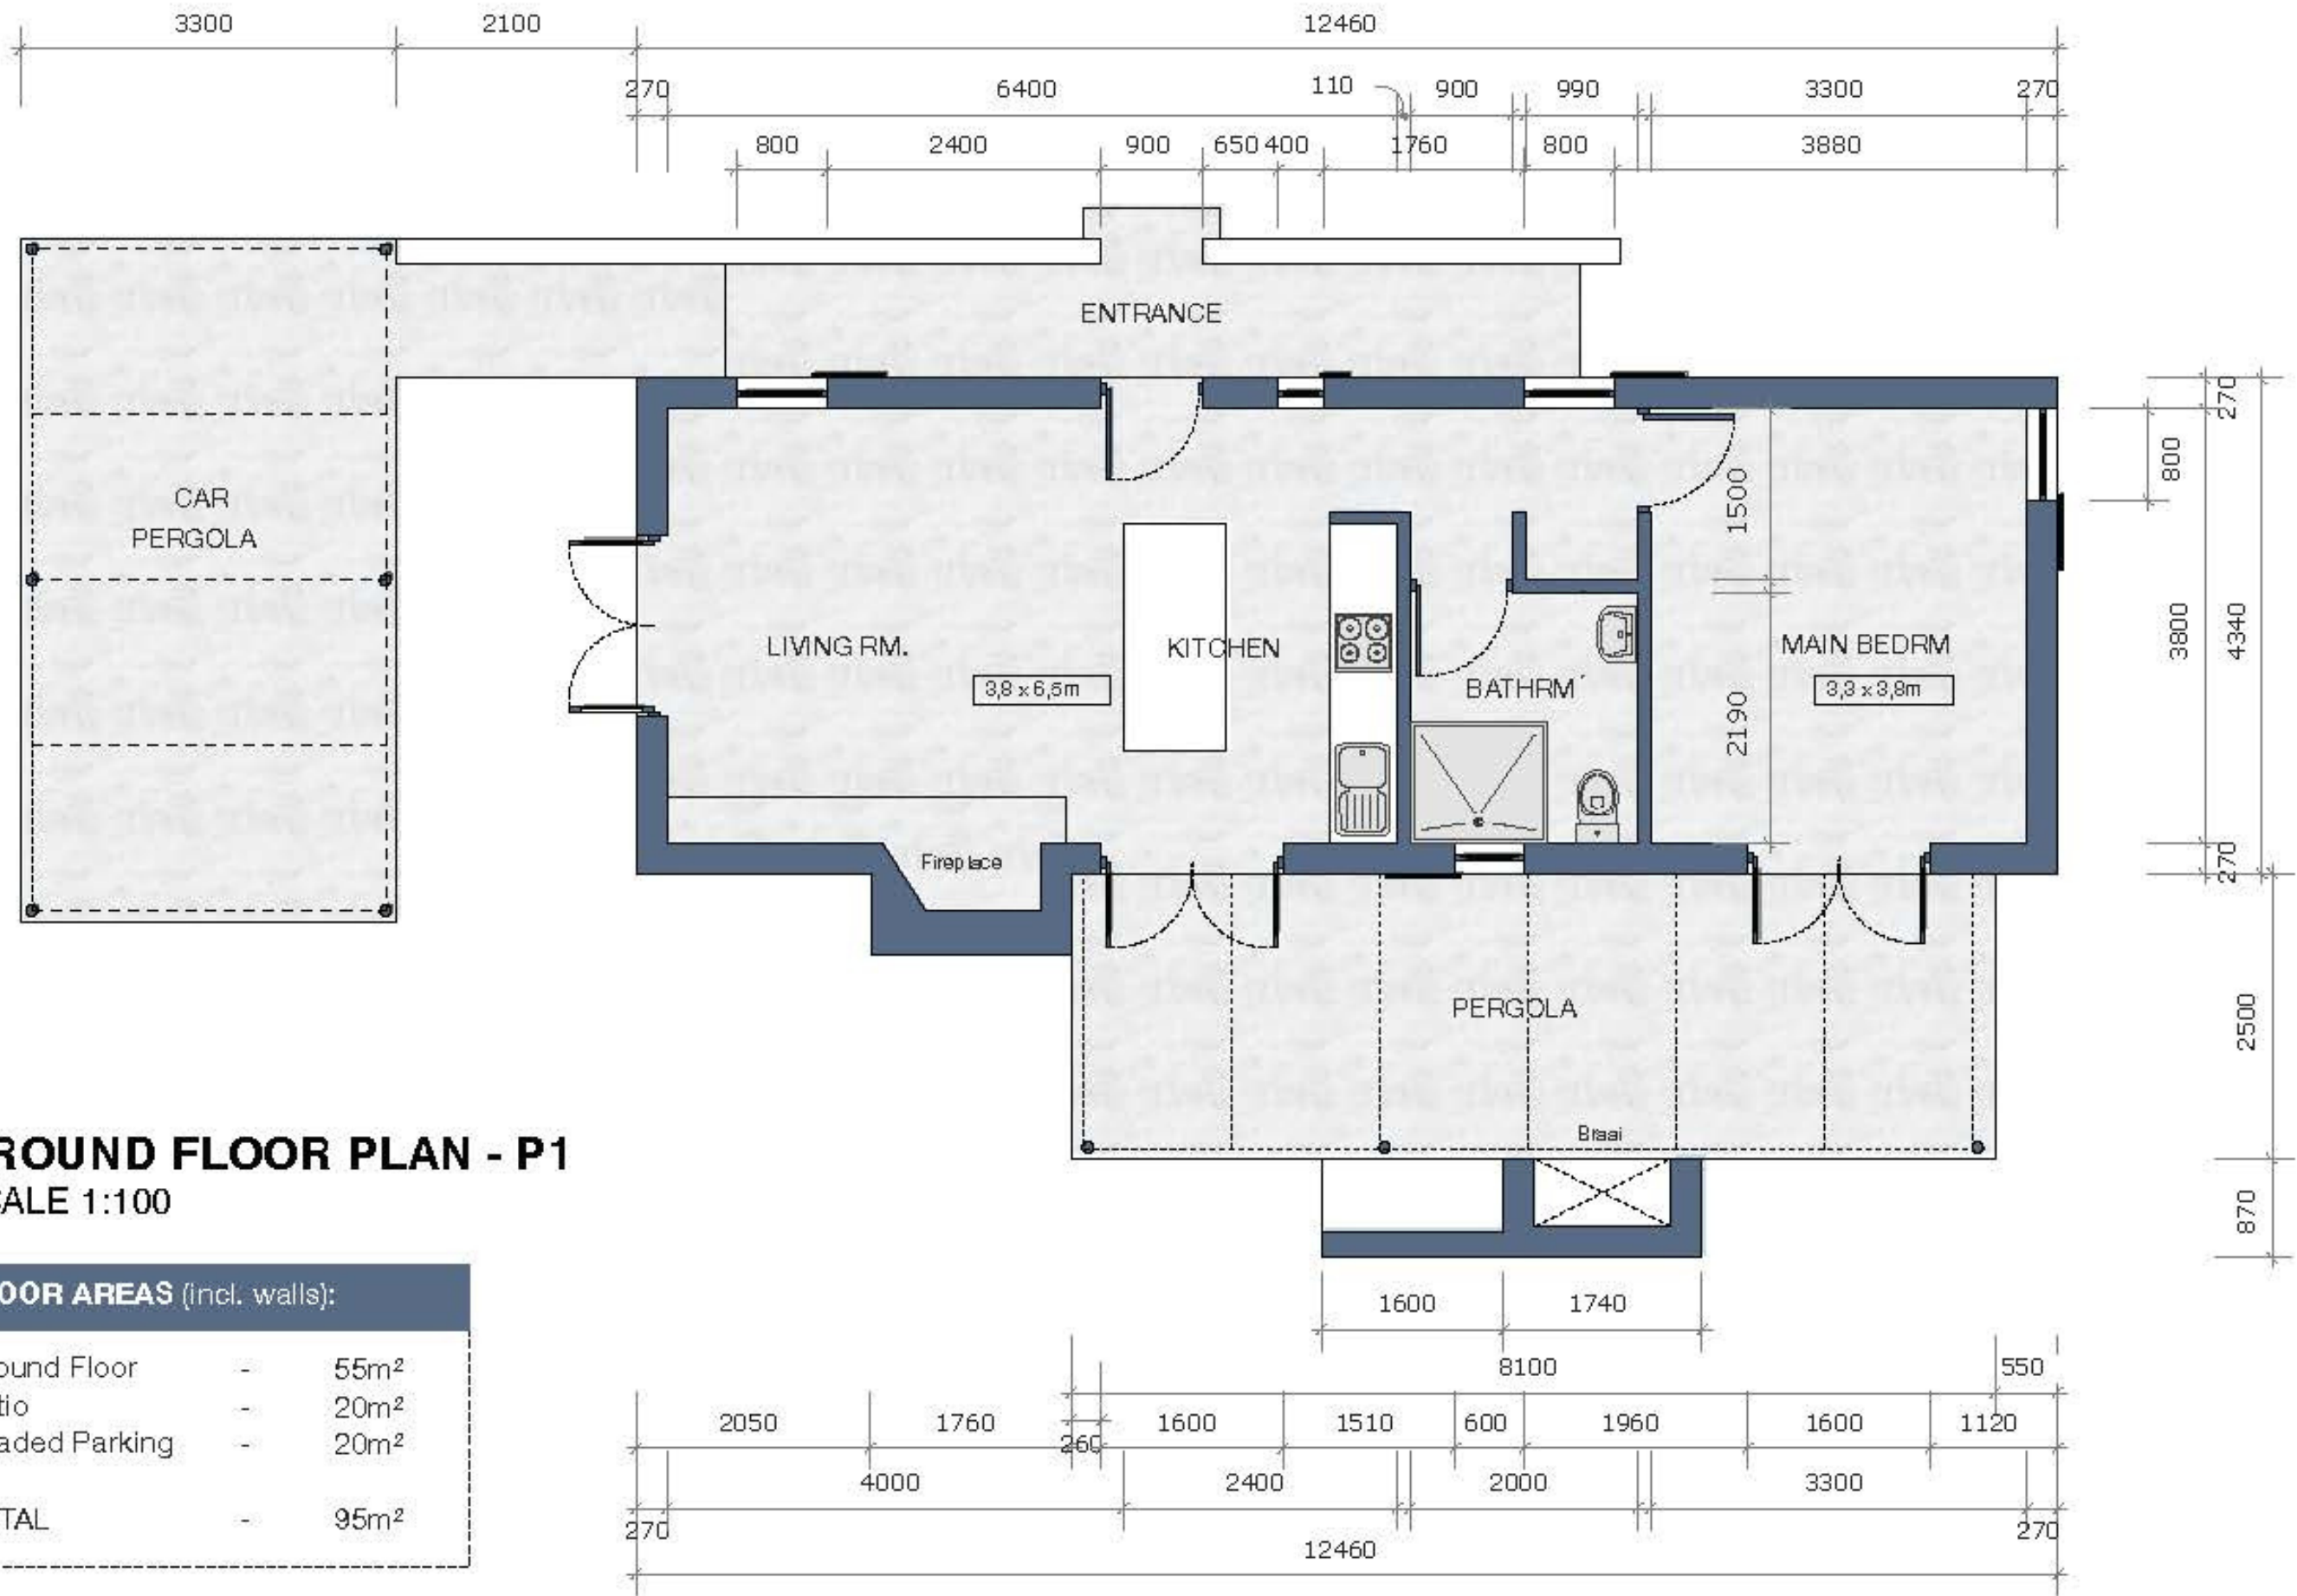

Design P2-F

110sqm



Homely Property Developers



GROUND FLOOR PLAN - P2
SCALE 1:100

FLOOR AREAS (incl. walls):		
Ground Floor	-	70m ²
Patio	-	20m ²
Shaded Parking	-	20m ²
TOTAL	-	110m²

Design P3-F

136sqm




Homely Property Developers

GROUND FLOOR PLAN - P3


SCALE 1:100

FLOOR AREAS (incl. walls):		
Ground Floor	-	90m ²
Patio	-	26m ²
Shaded Parking	-	20m ²
TOTAL	-	136m²

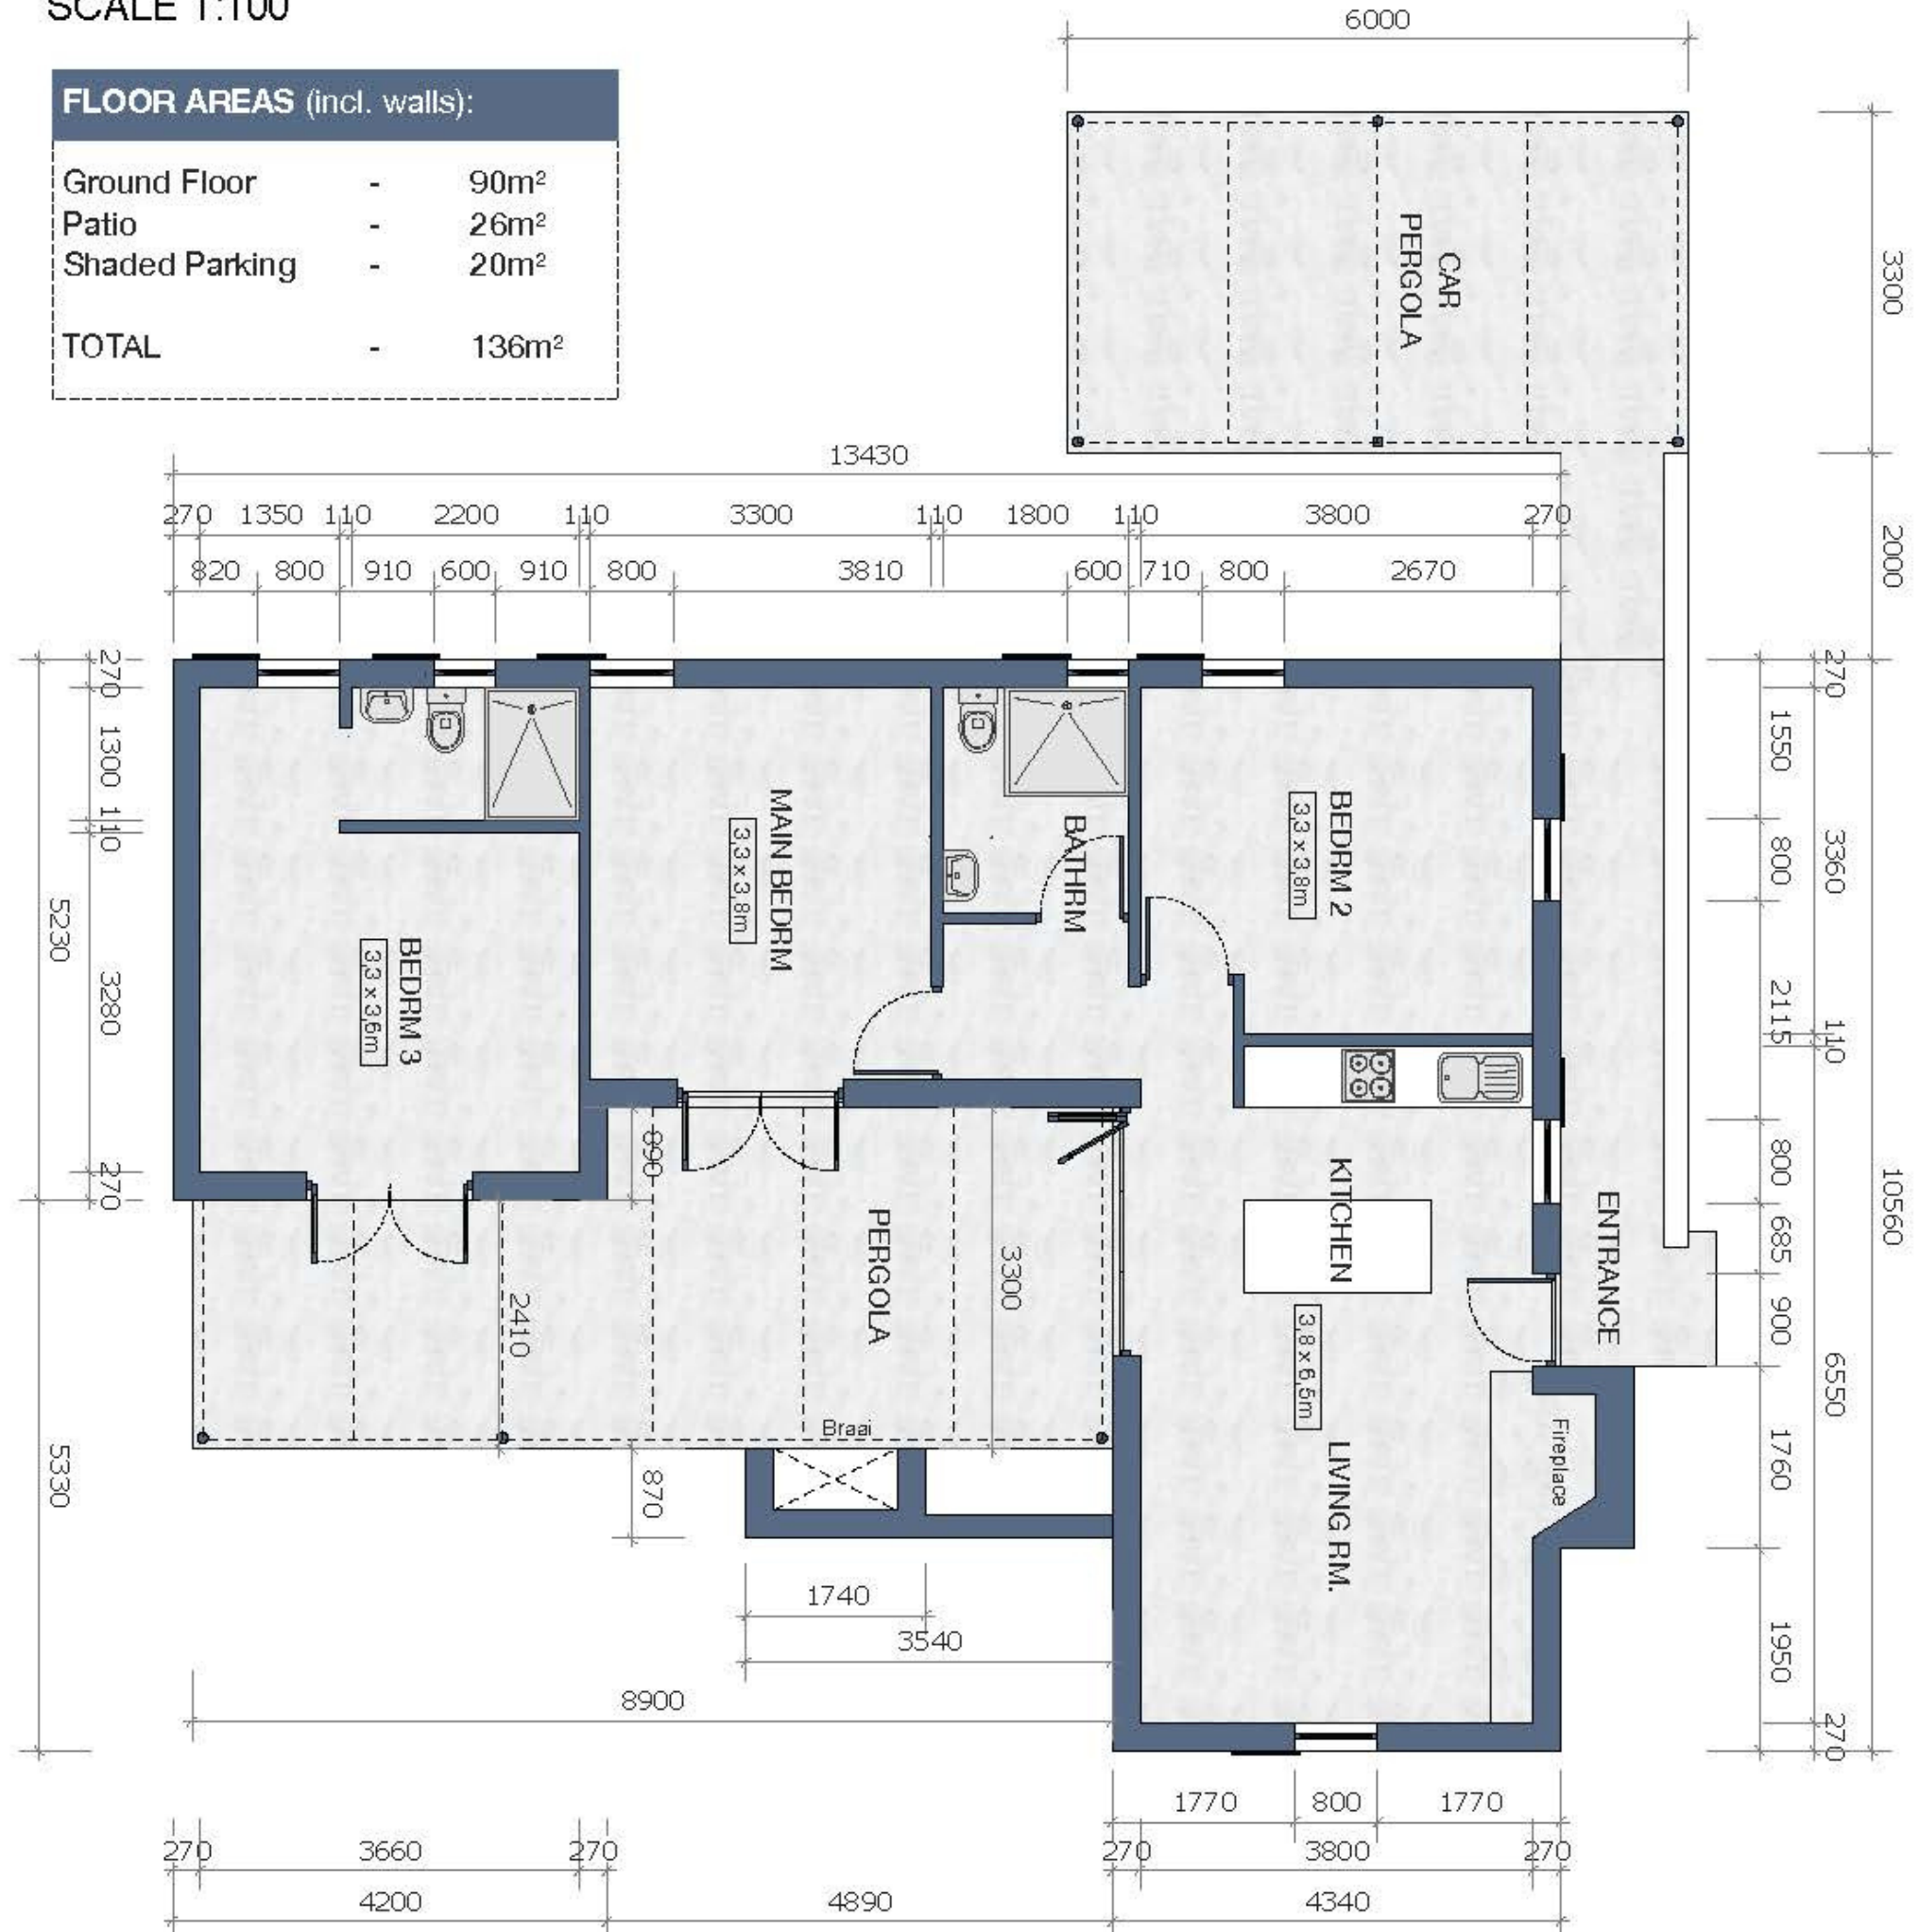

Design P4-F

167sqm

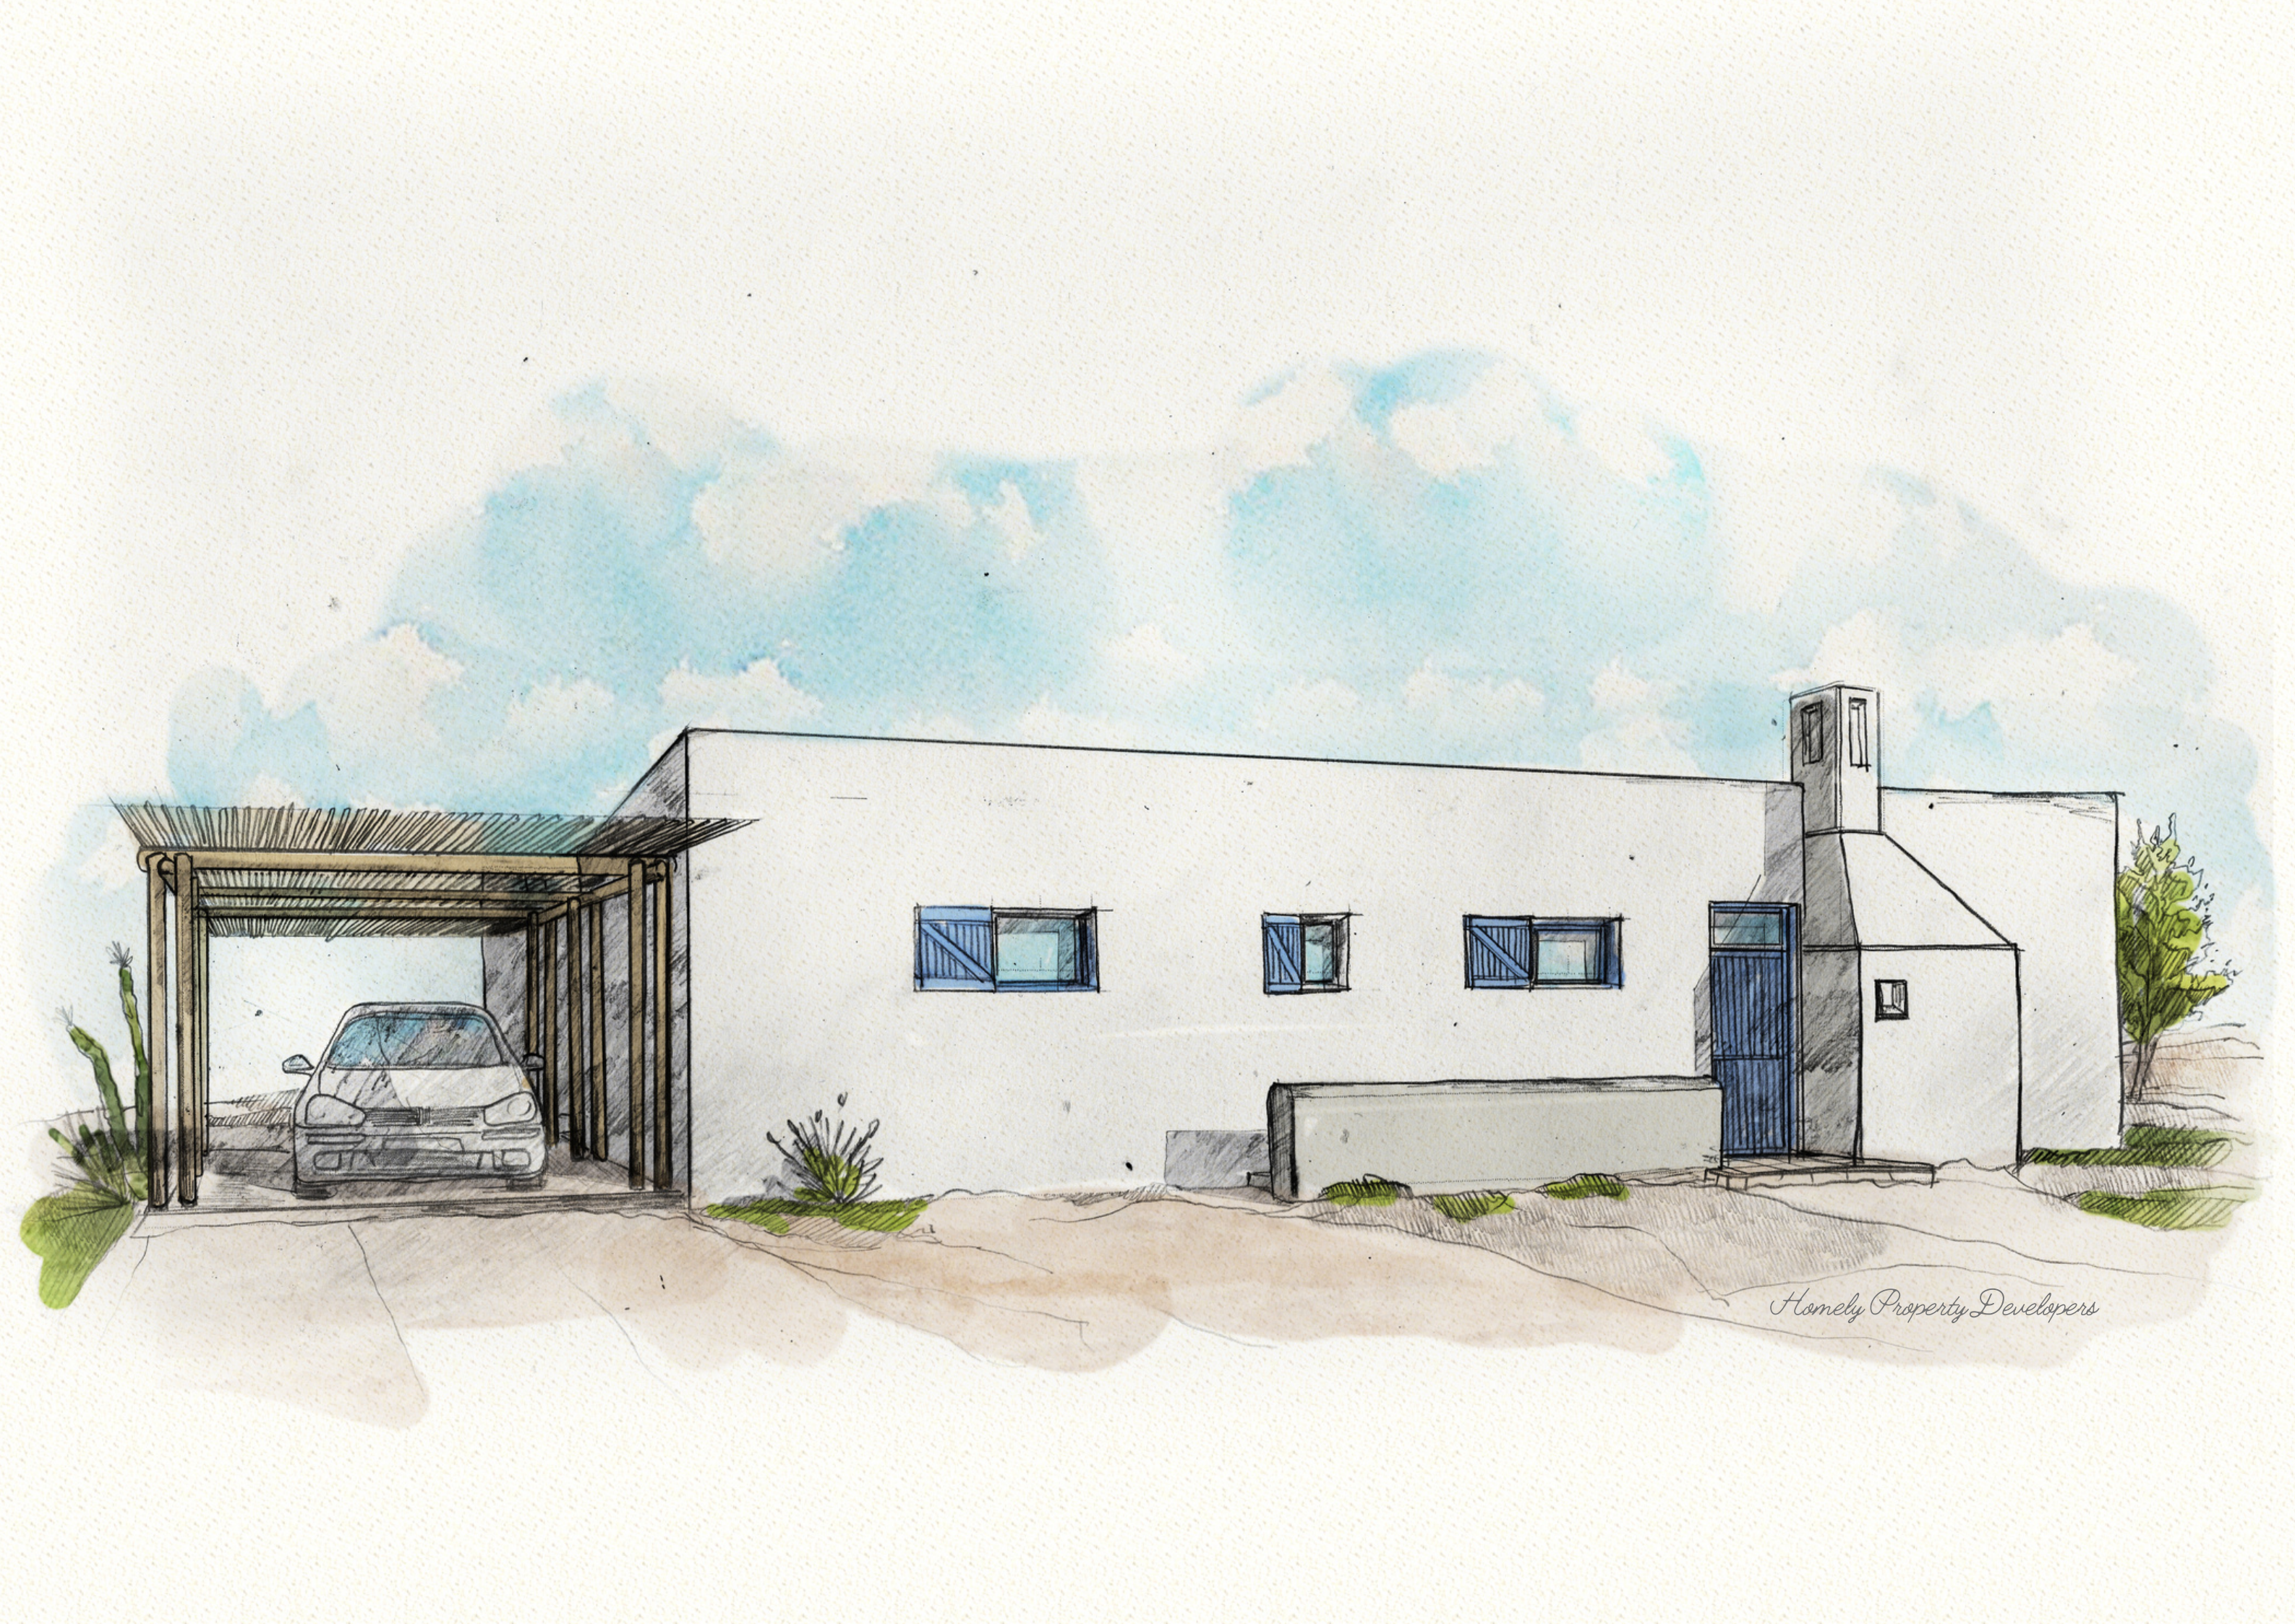


Homely Property Developers

Design P1-P

95sqm



Homely Property Developers

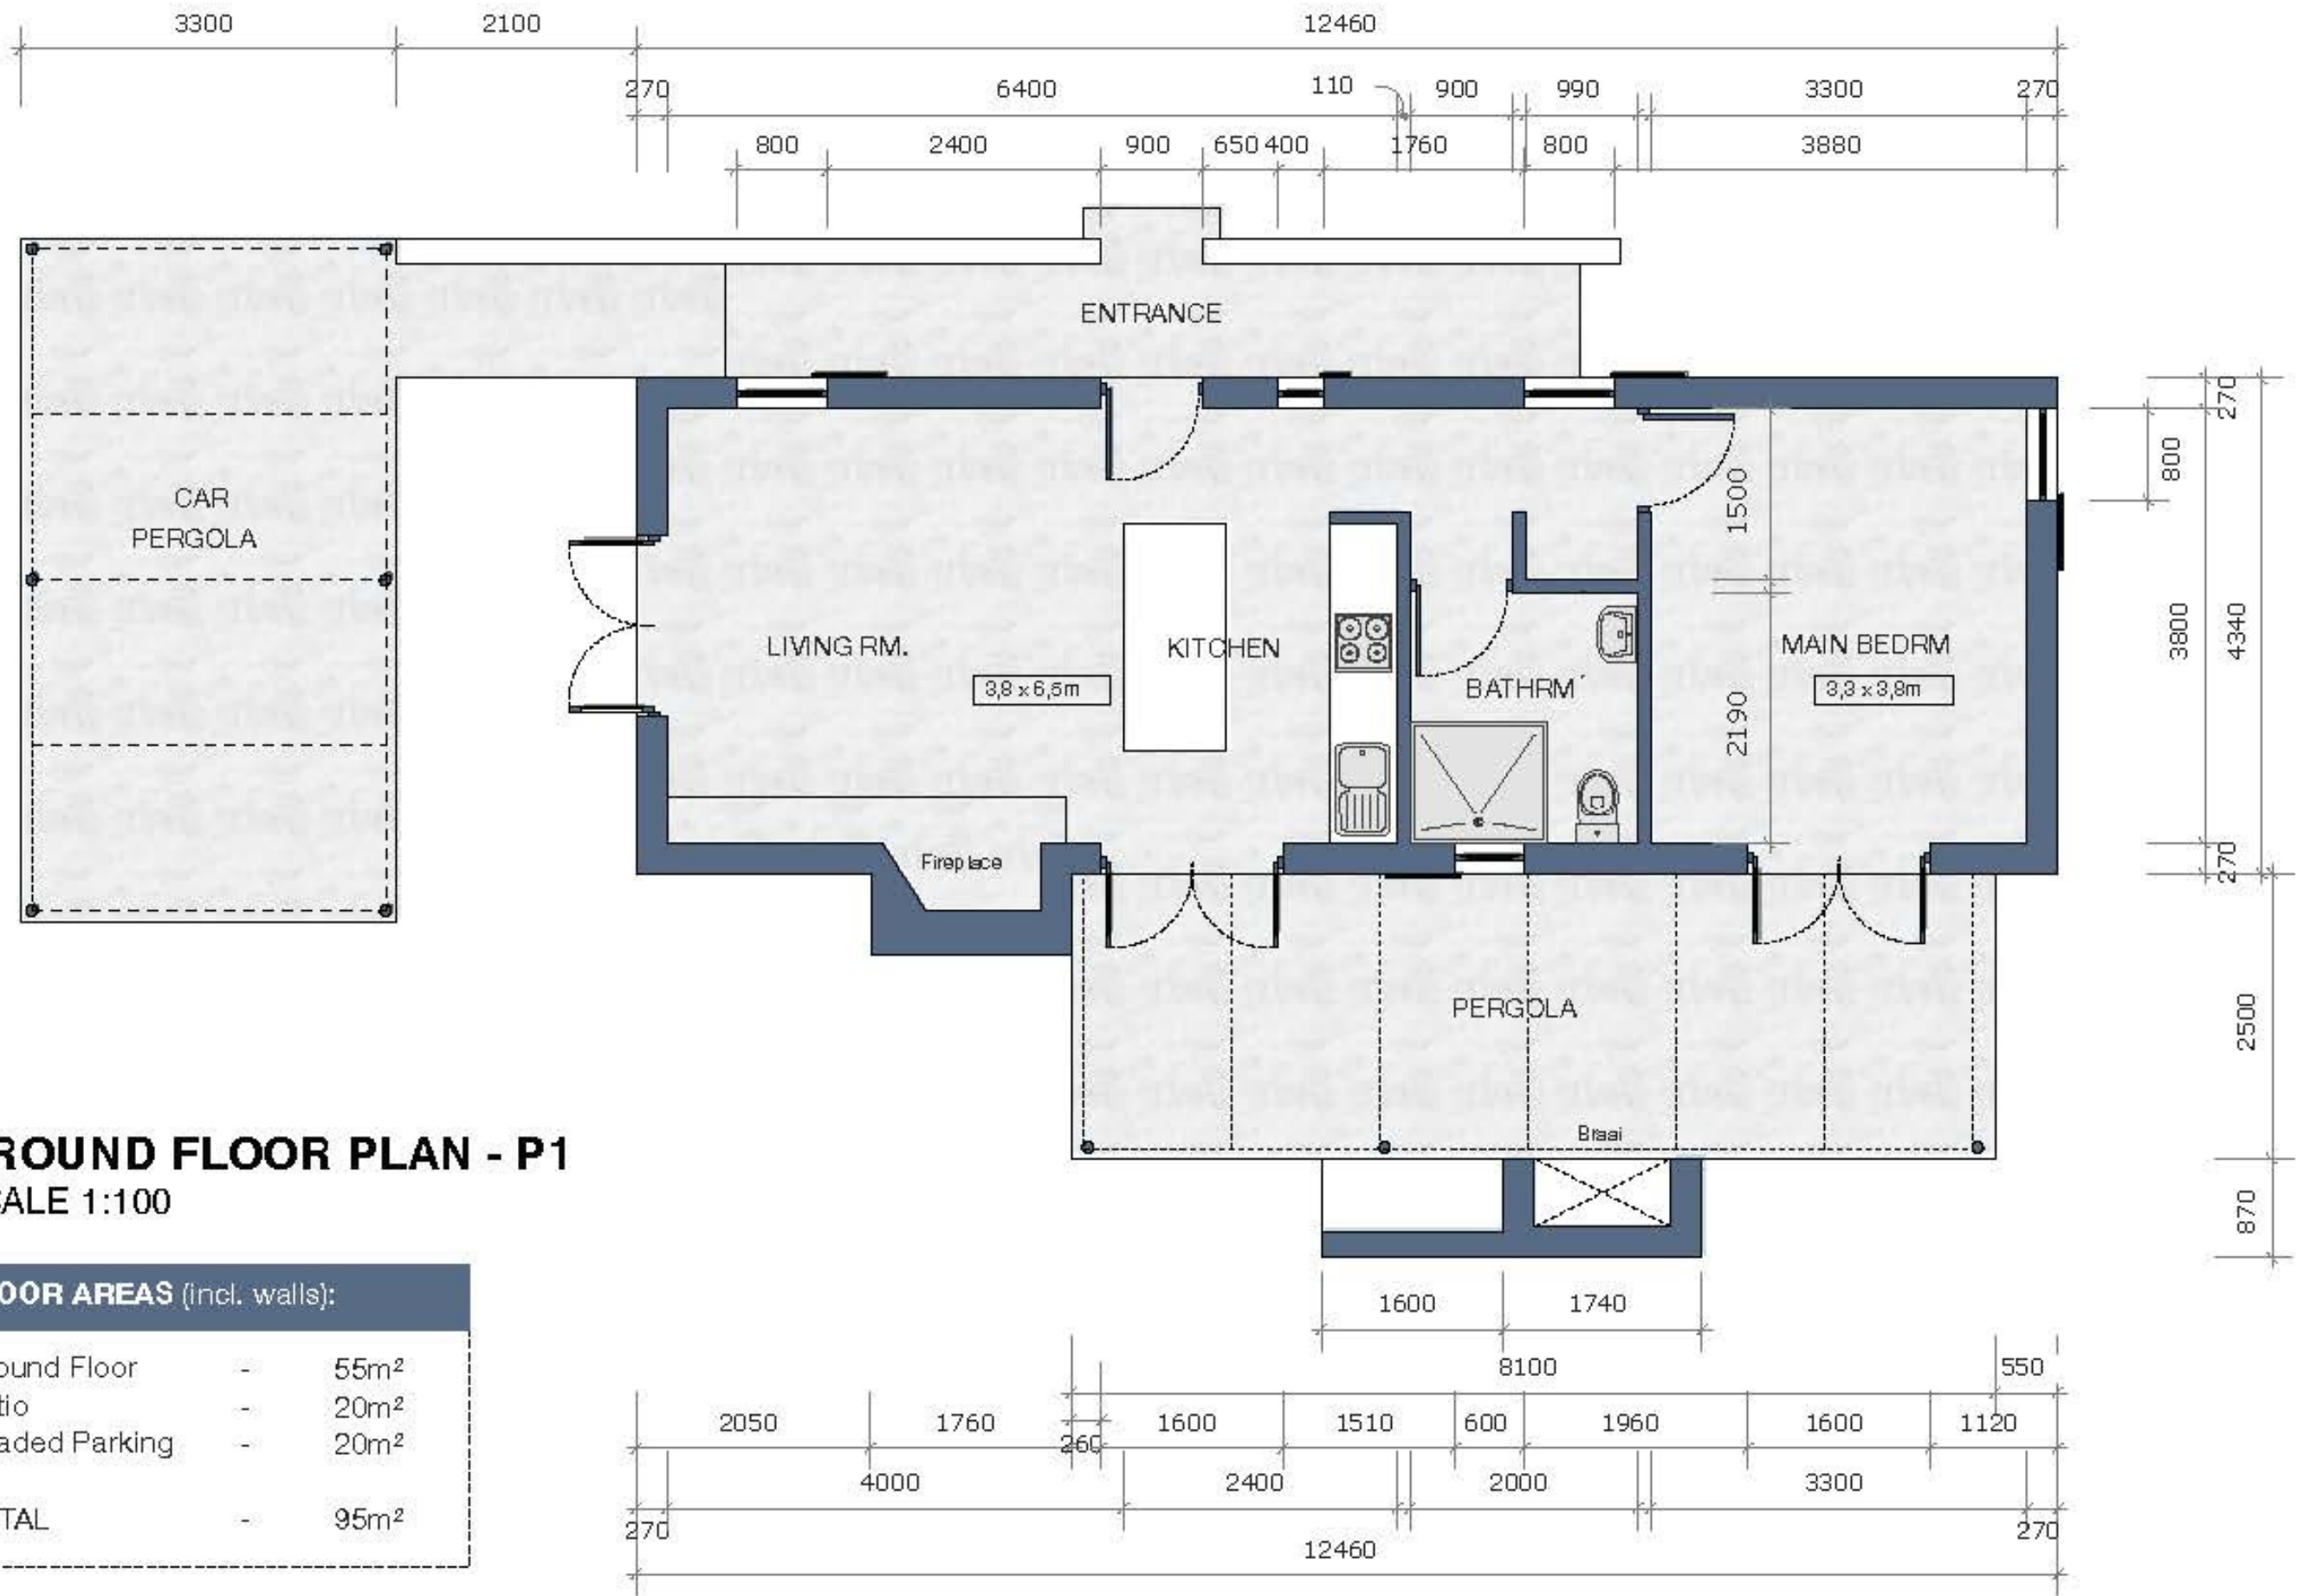


Design P2-P

110sqm



Homely Property Developers

Wedgewood Plan Type D1

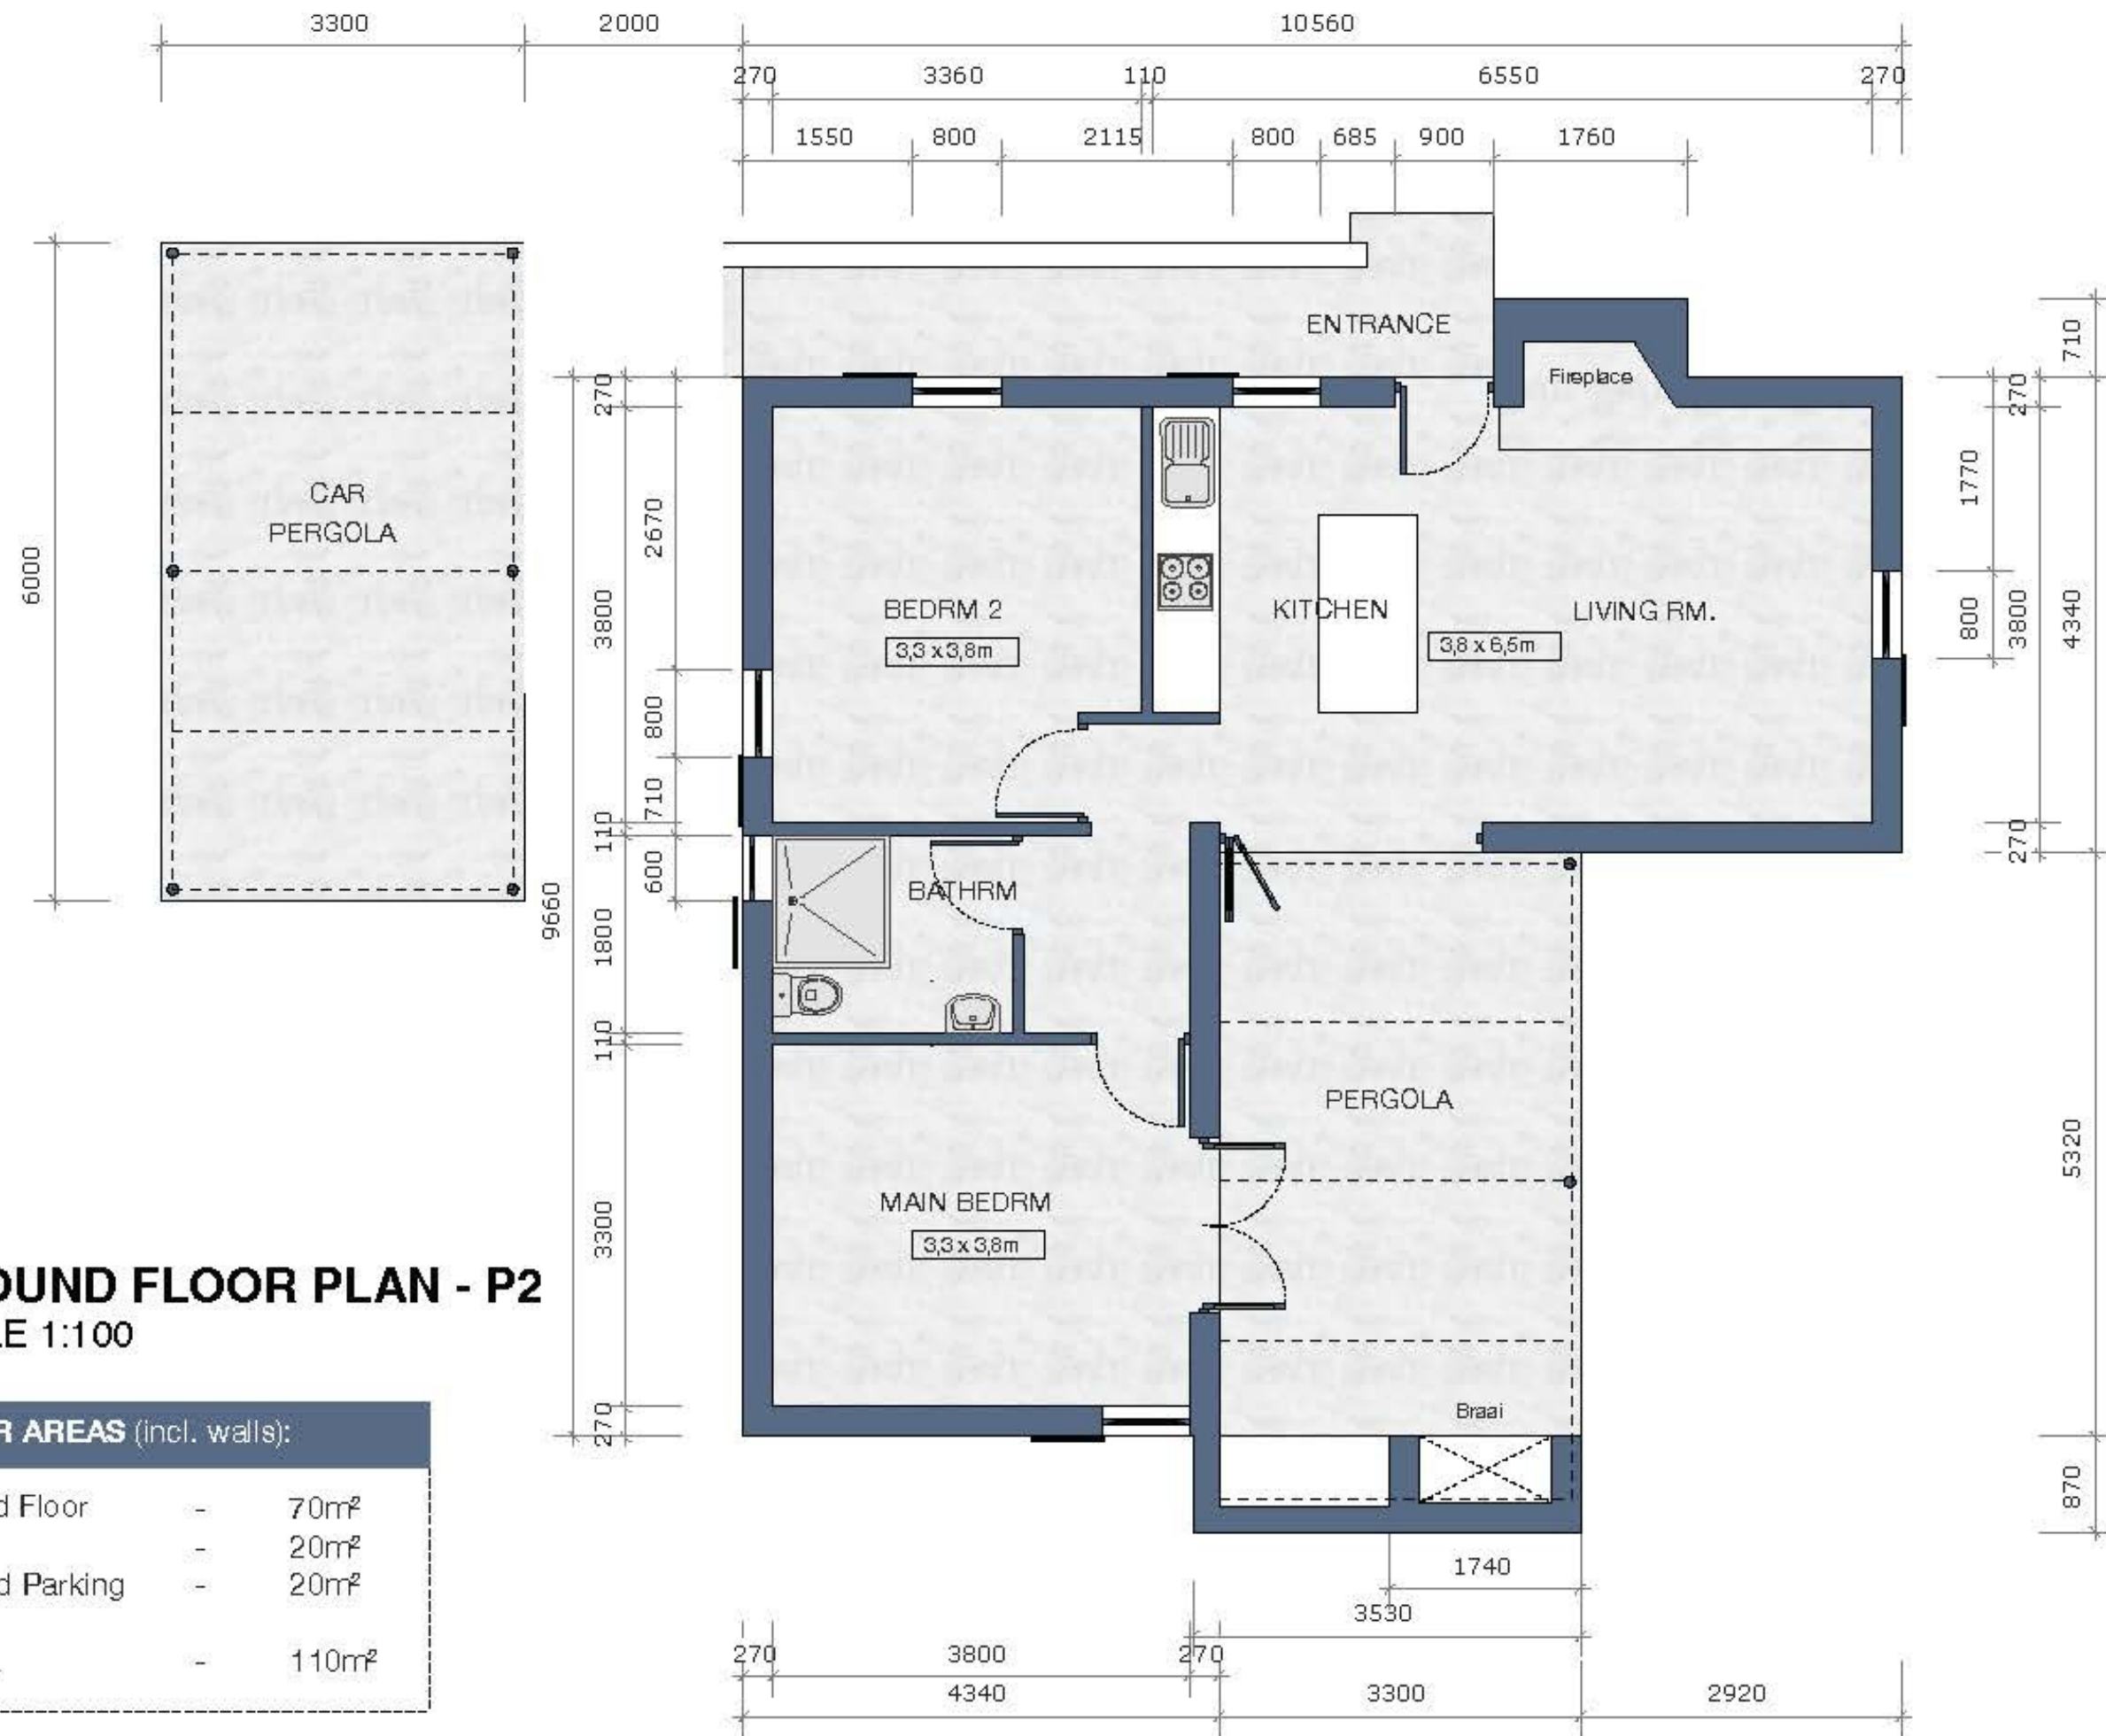


GROUND FLOOR PLAN - P2
SCALE 1:100

FLOOR AREAS (incl. walls):		
Ground Floor	-	70m ²
Patio	-	20m ²
Shaded Parking	-	20m ²
TOTAL	-	110m²

Design P3-P

136sqm

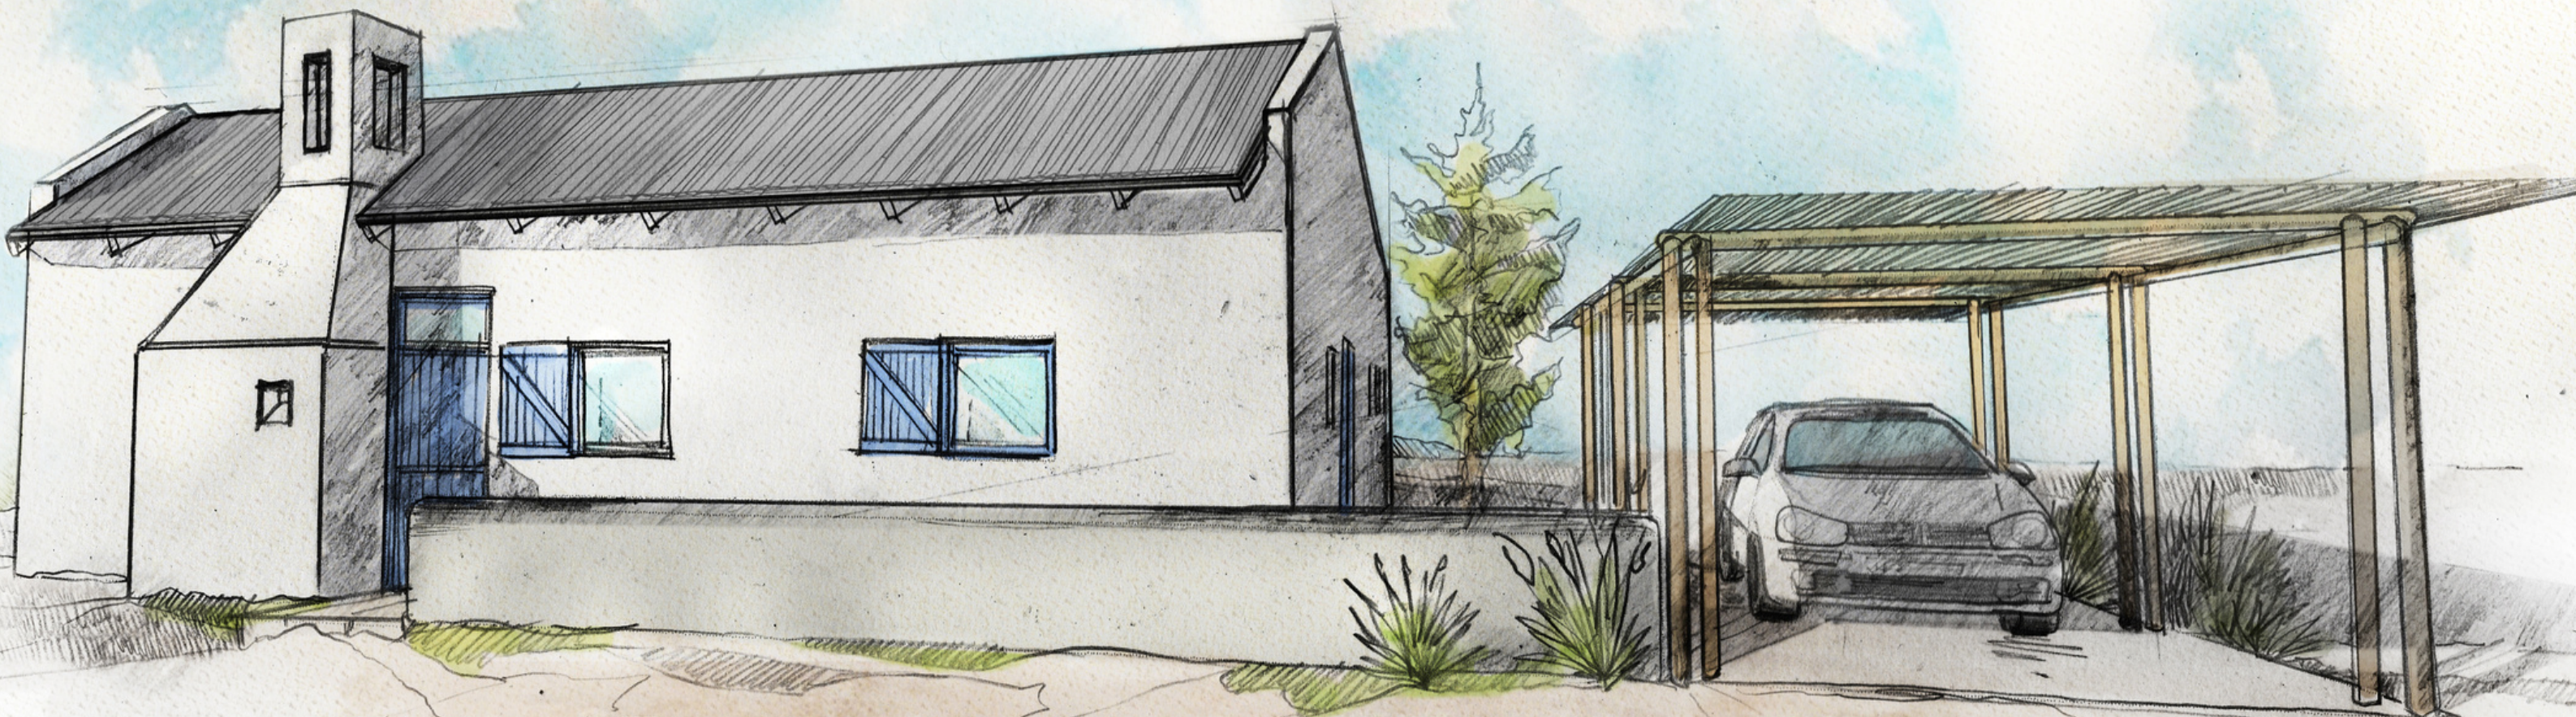


Homely Property Developers

GROUND FLOOR PLAN - P3

SCALE 1:100


FLOOR AREAS (incl. walls):

Ground Floor	-	90m ²
Patio	-	26m ²
Shaded Parking	-	20m ²
TOTAL	-	136m²

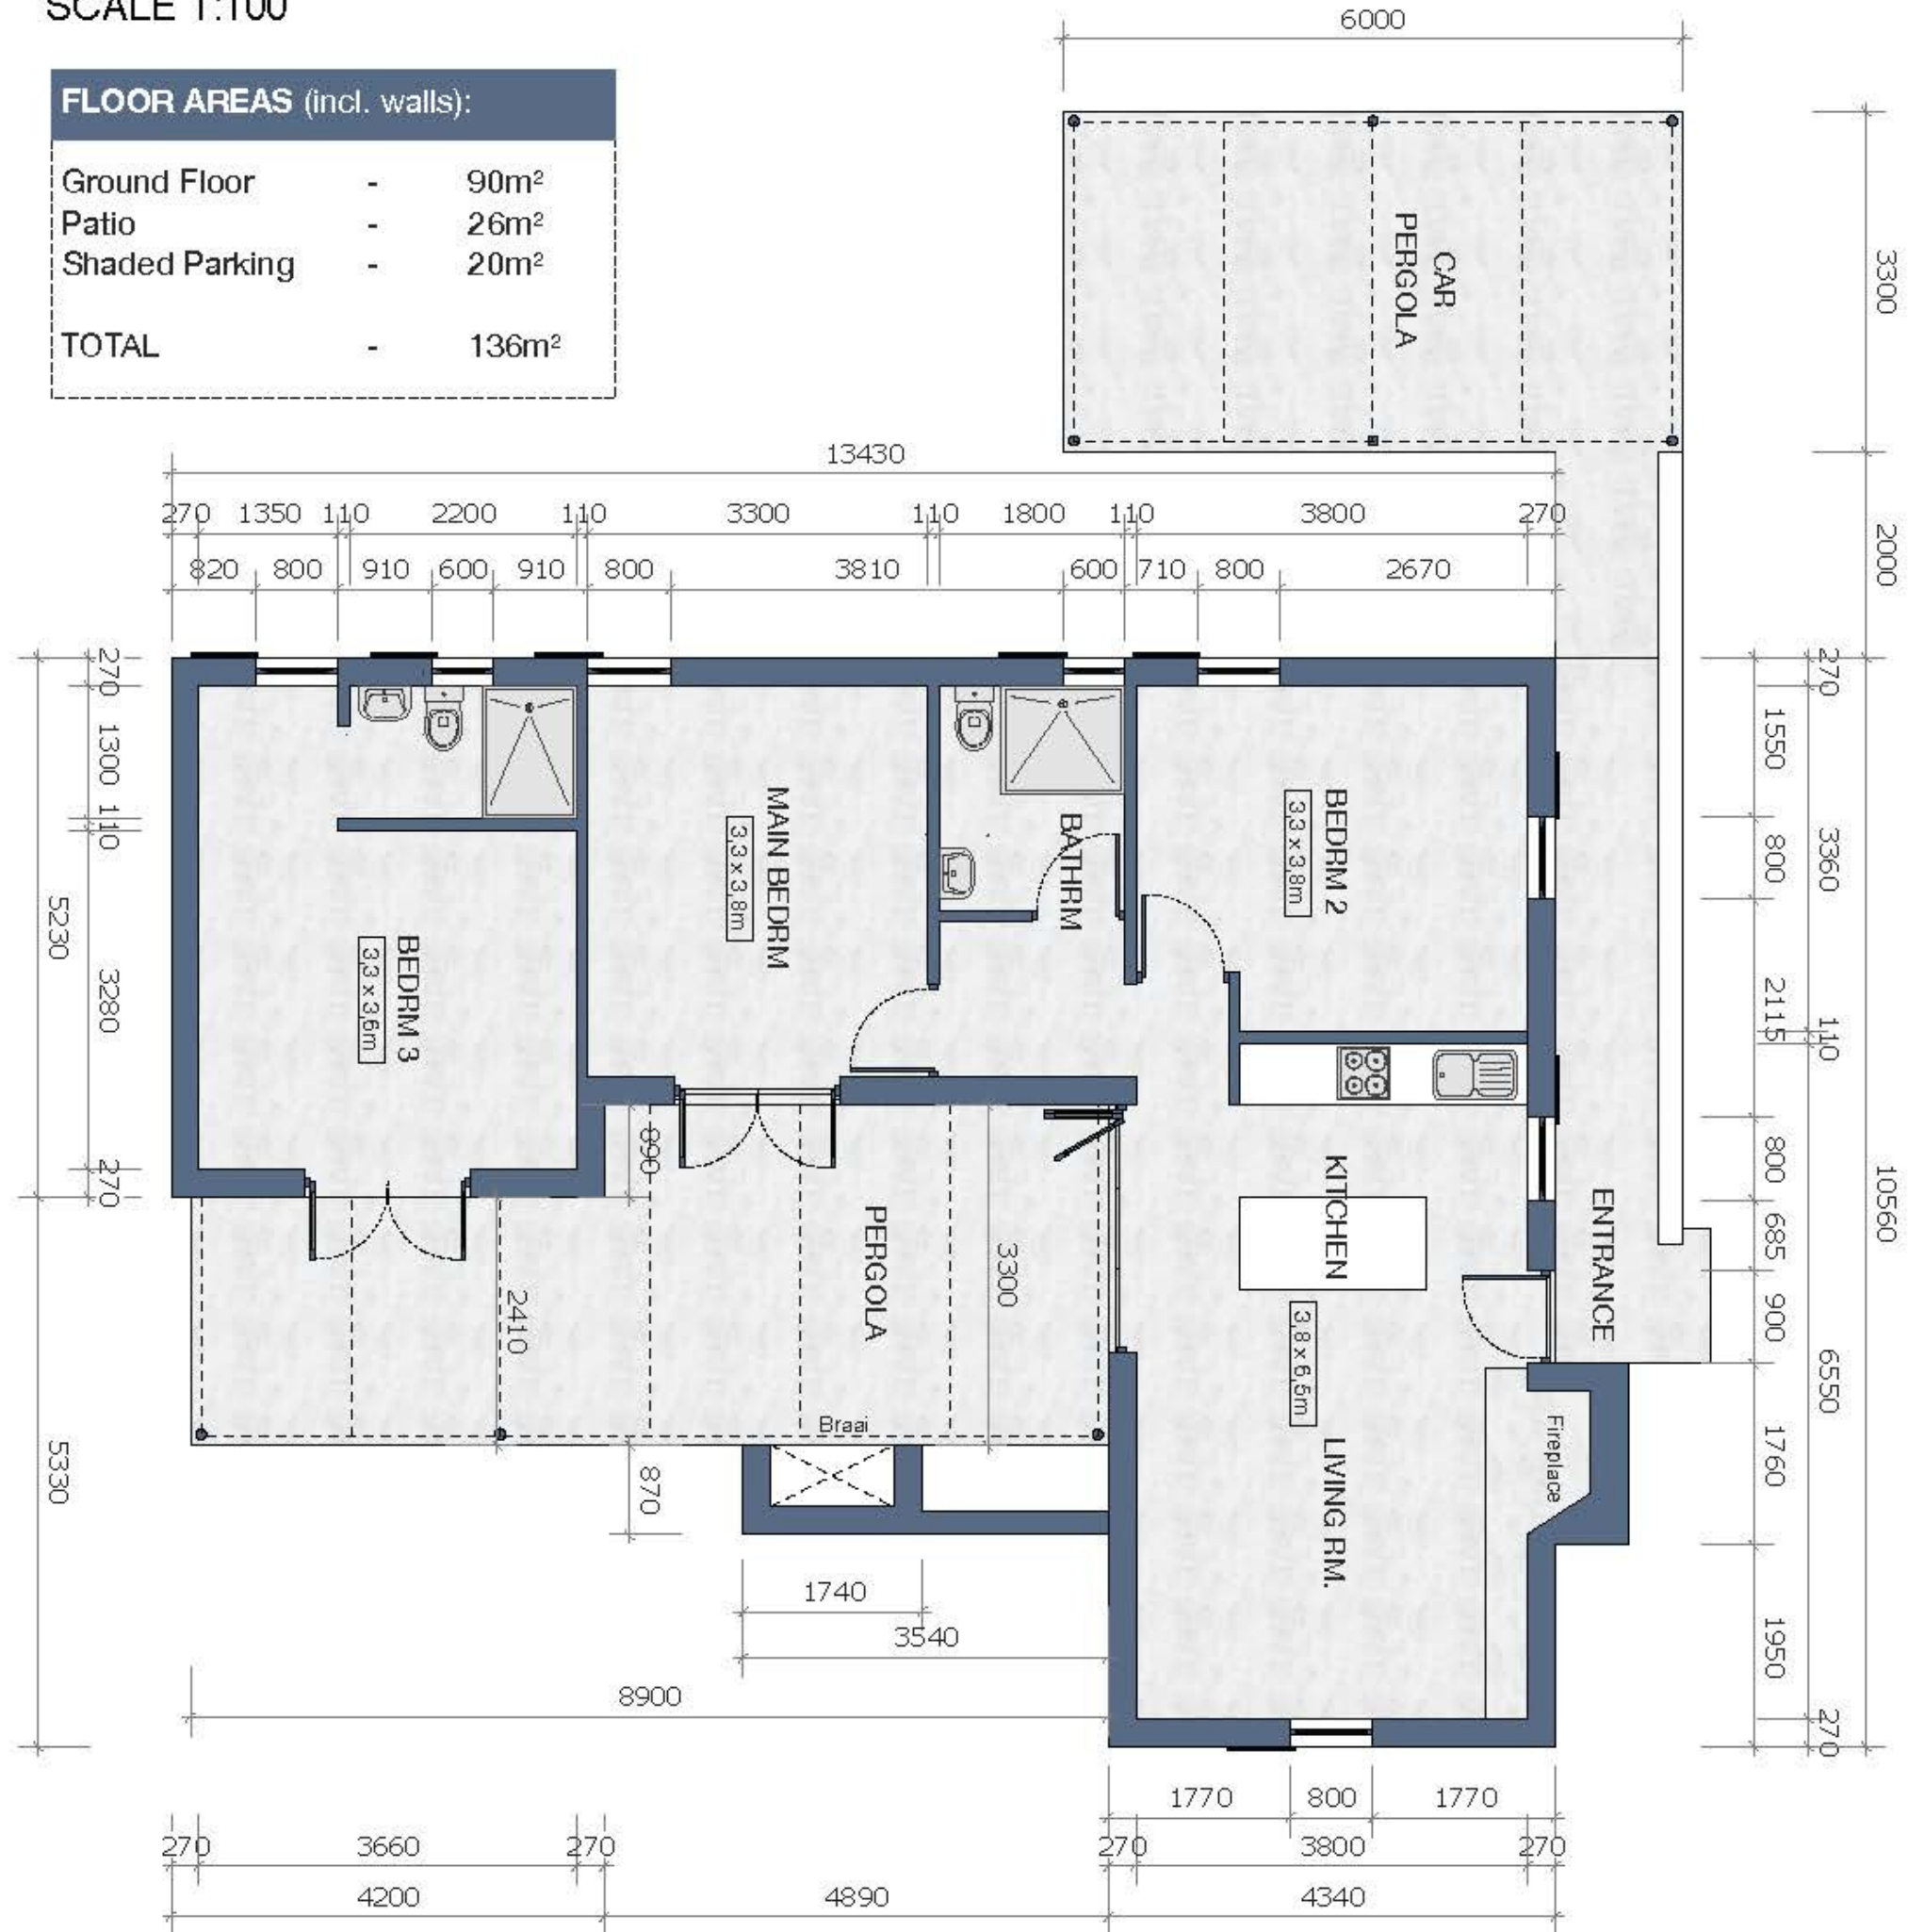


Design P4-P

167sqm

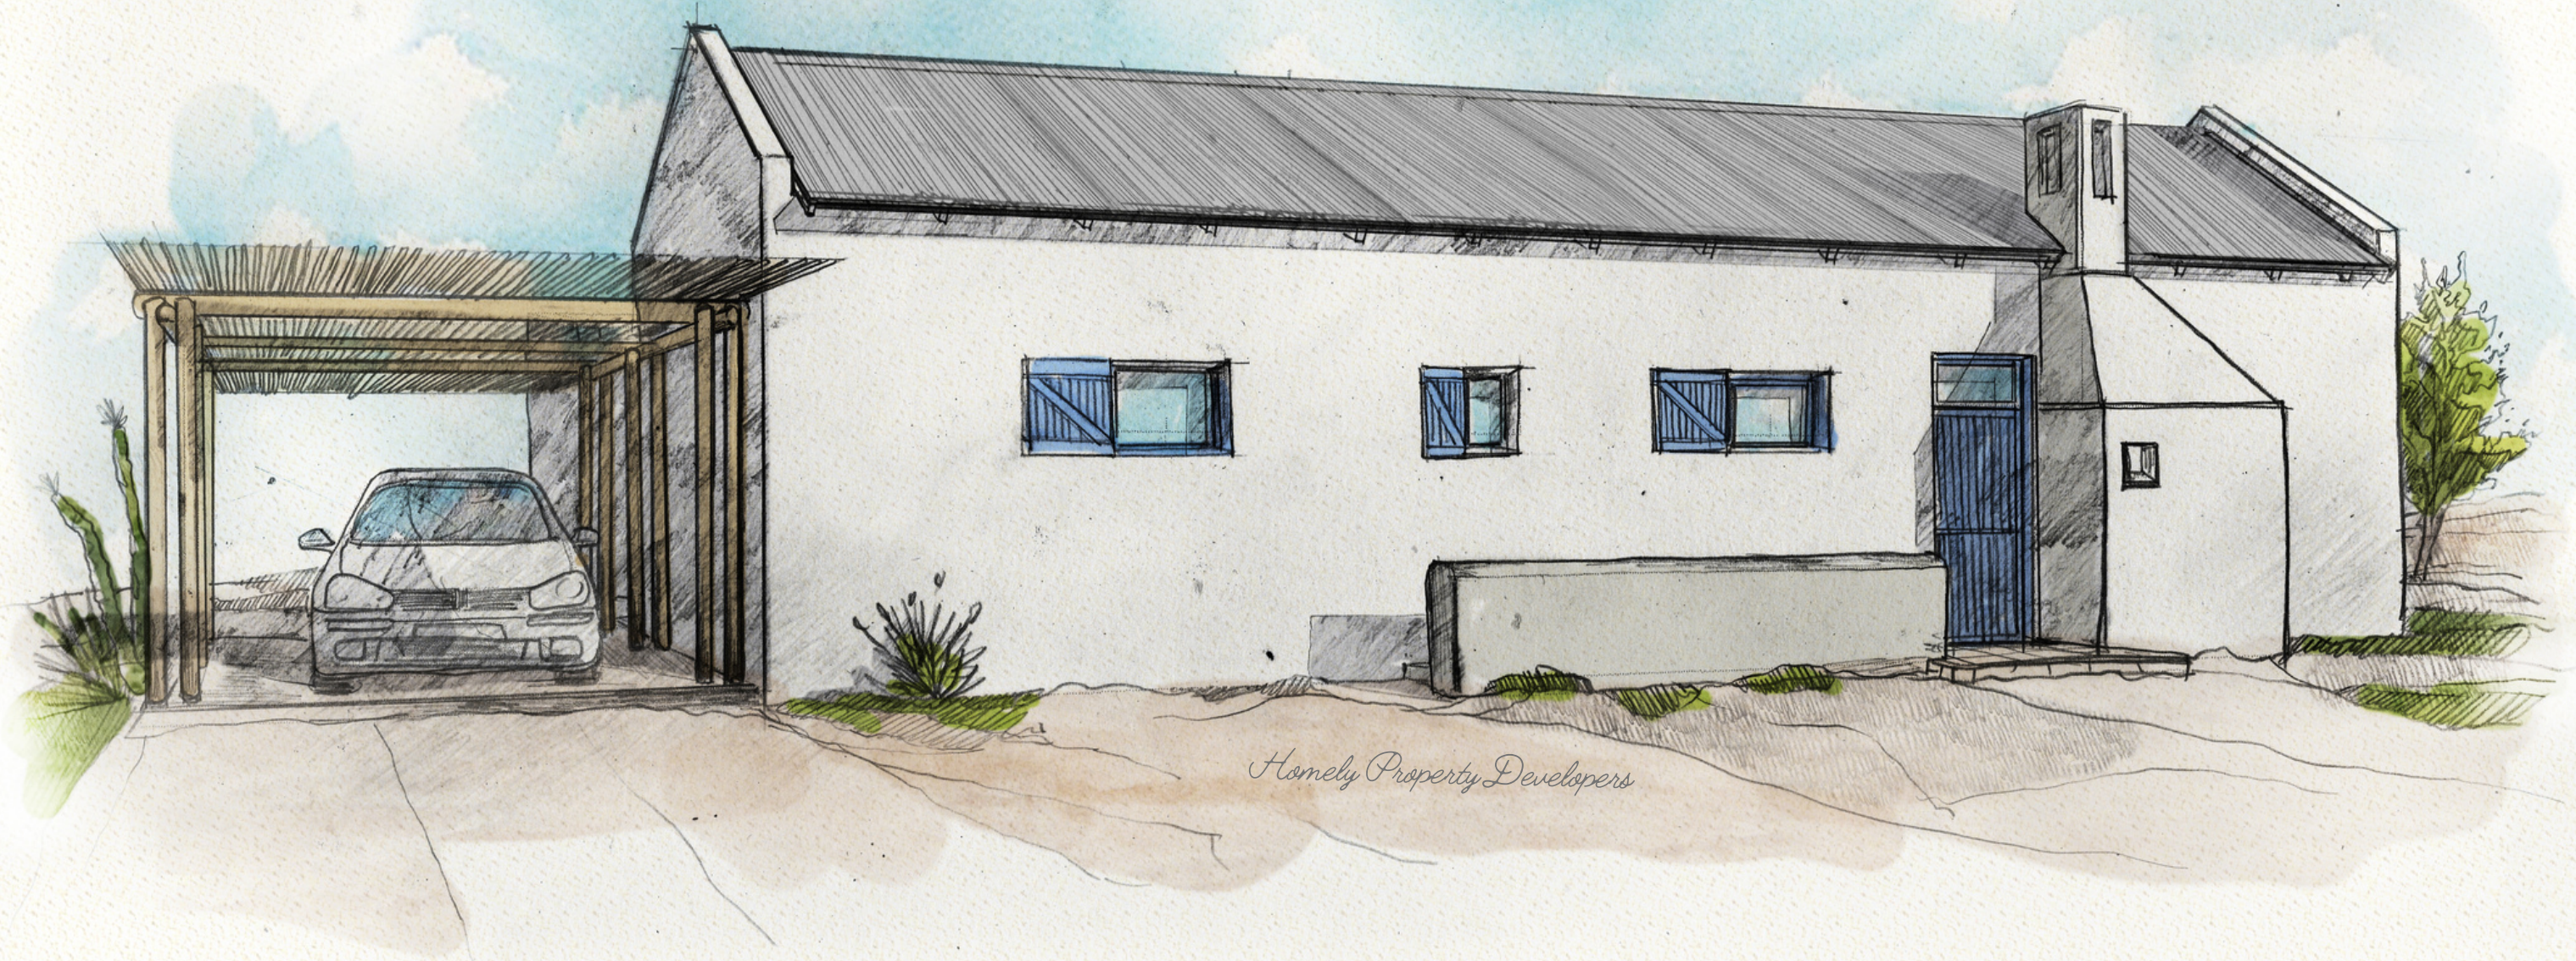

Homely Property Developers

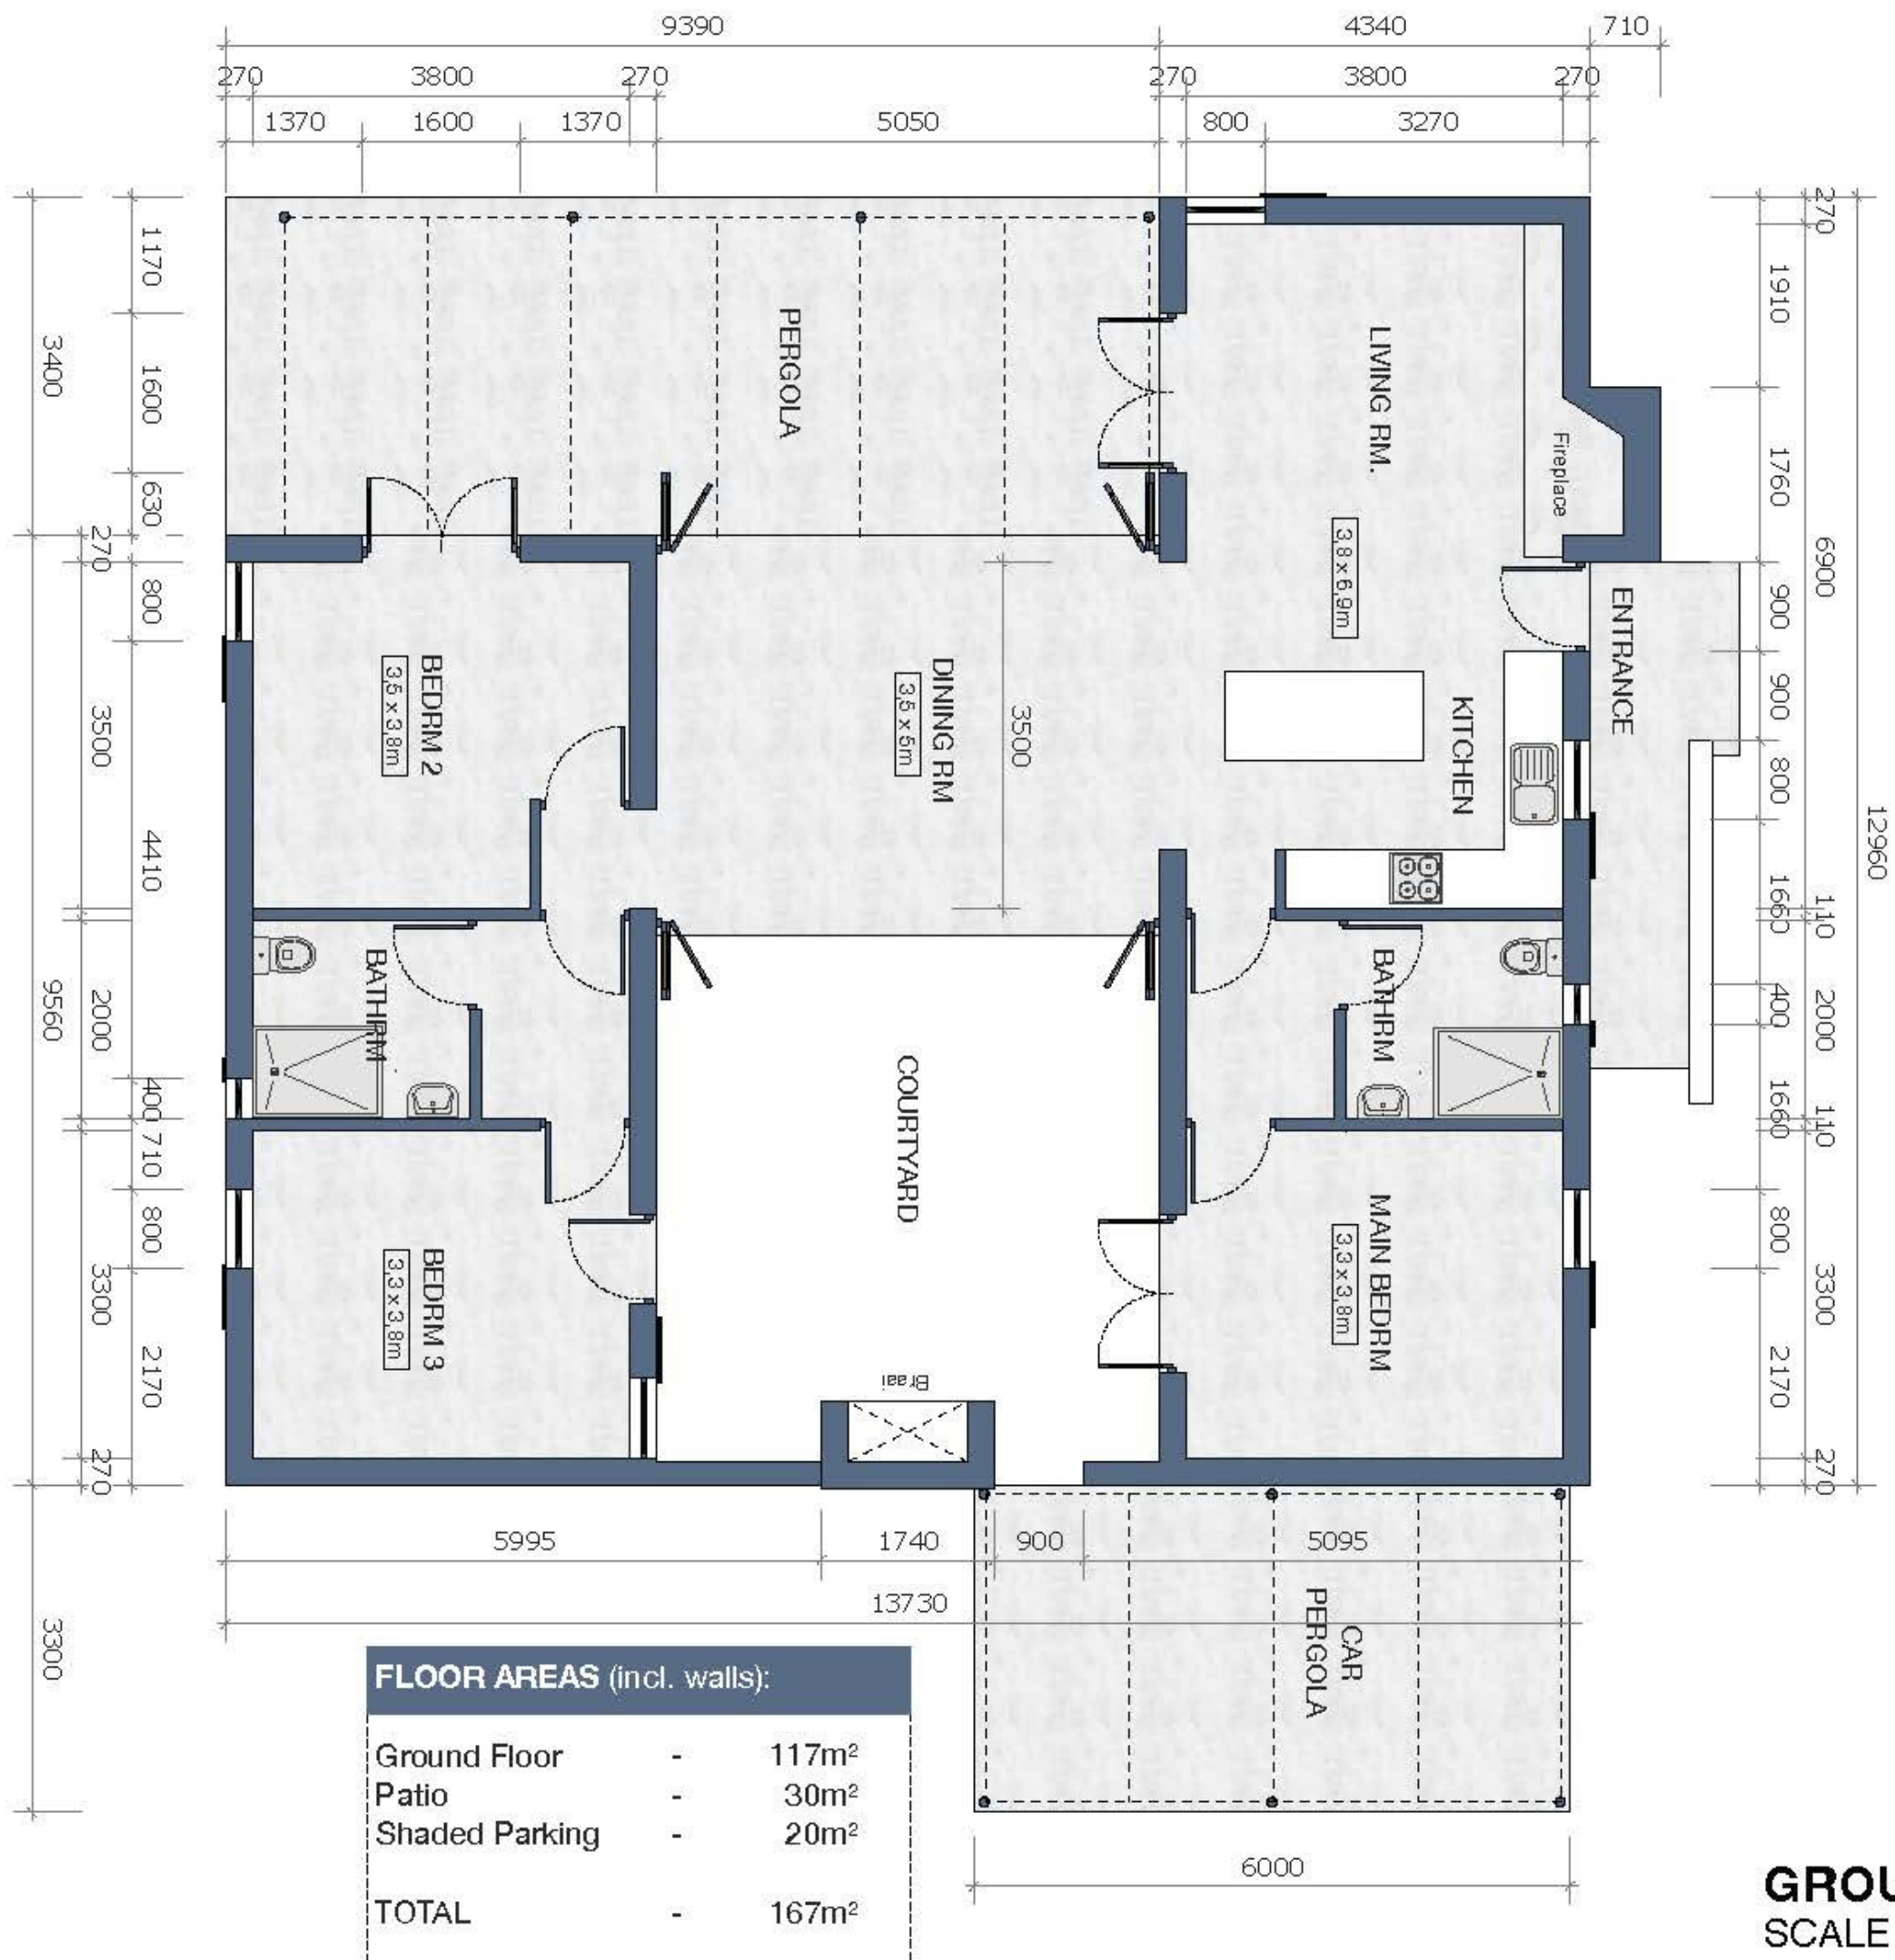

FLOOR AREAS (incl. walls):		
Ground Floor	-	117m ²
Patio	-	30m ²
Shaded Parking	-	20m ²
TOTAL	-	167m²

GROUND FLOOR PLAN - P4
SCALE 1:100

@HOMELYPROPERTYGALLERY

CONTACT

Contact your local agent for more information

Sales office open every weekday
by appointment & anytime
Sunday between 10am and 4pm.



Ooskus

JEFFREYS BAY - ASTON BAY - PARADISE BEACH - ST. FRANCIS BAY

WWW.HOMELYPROPERTY.CO.ZA