


Ground floor ceiling height @2700mm AFFL

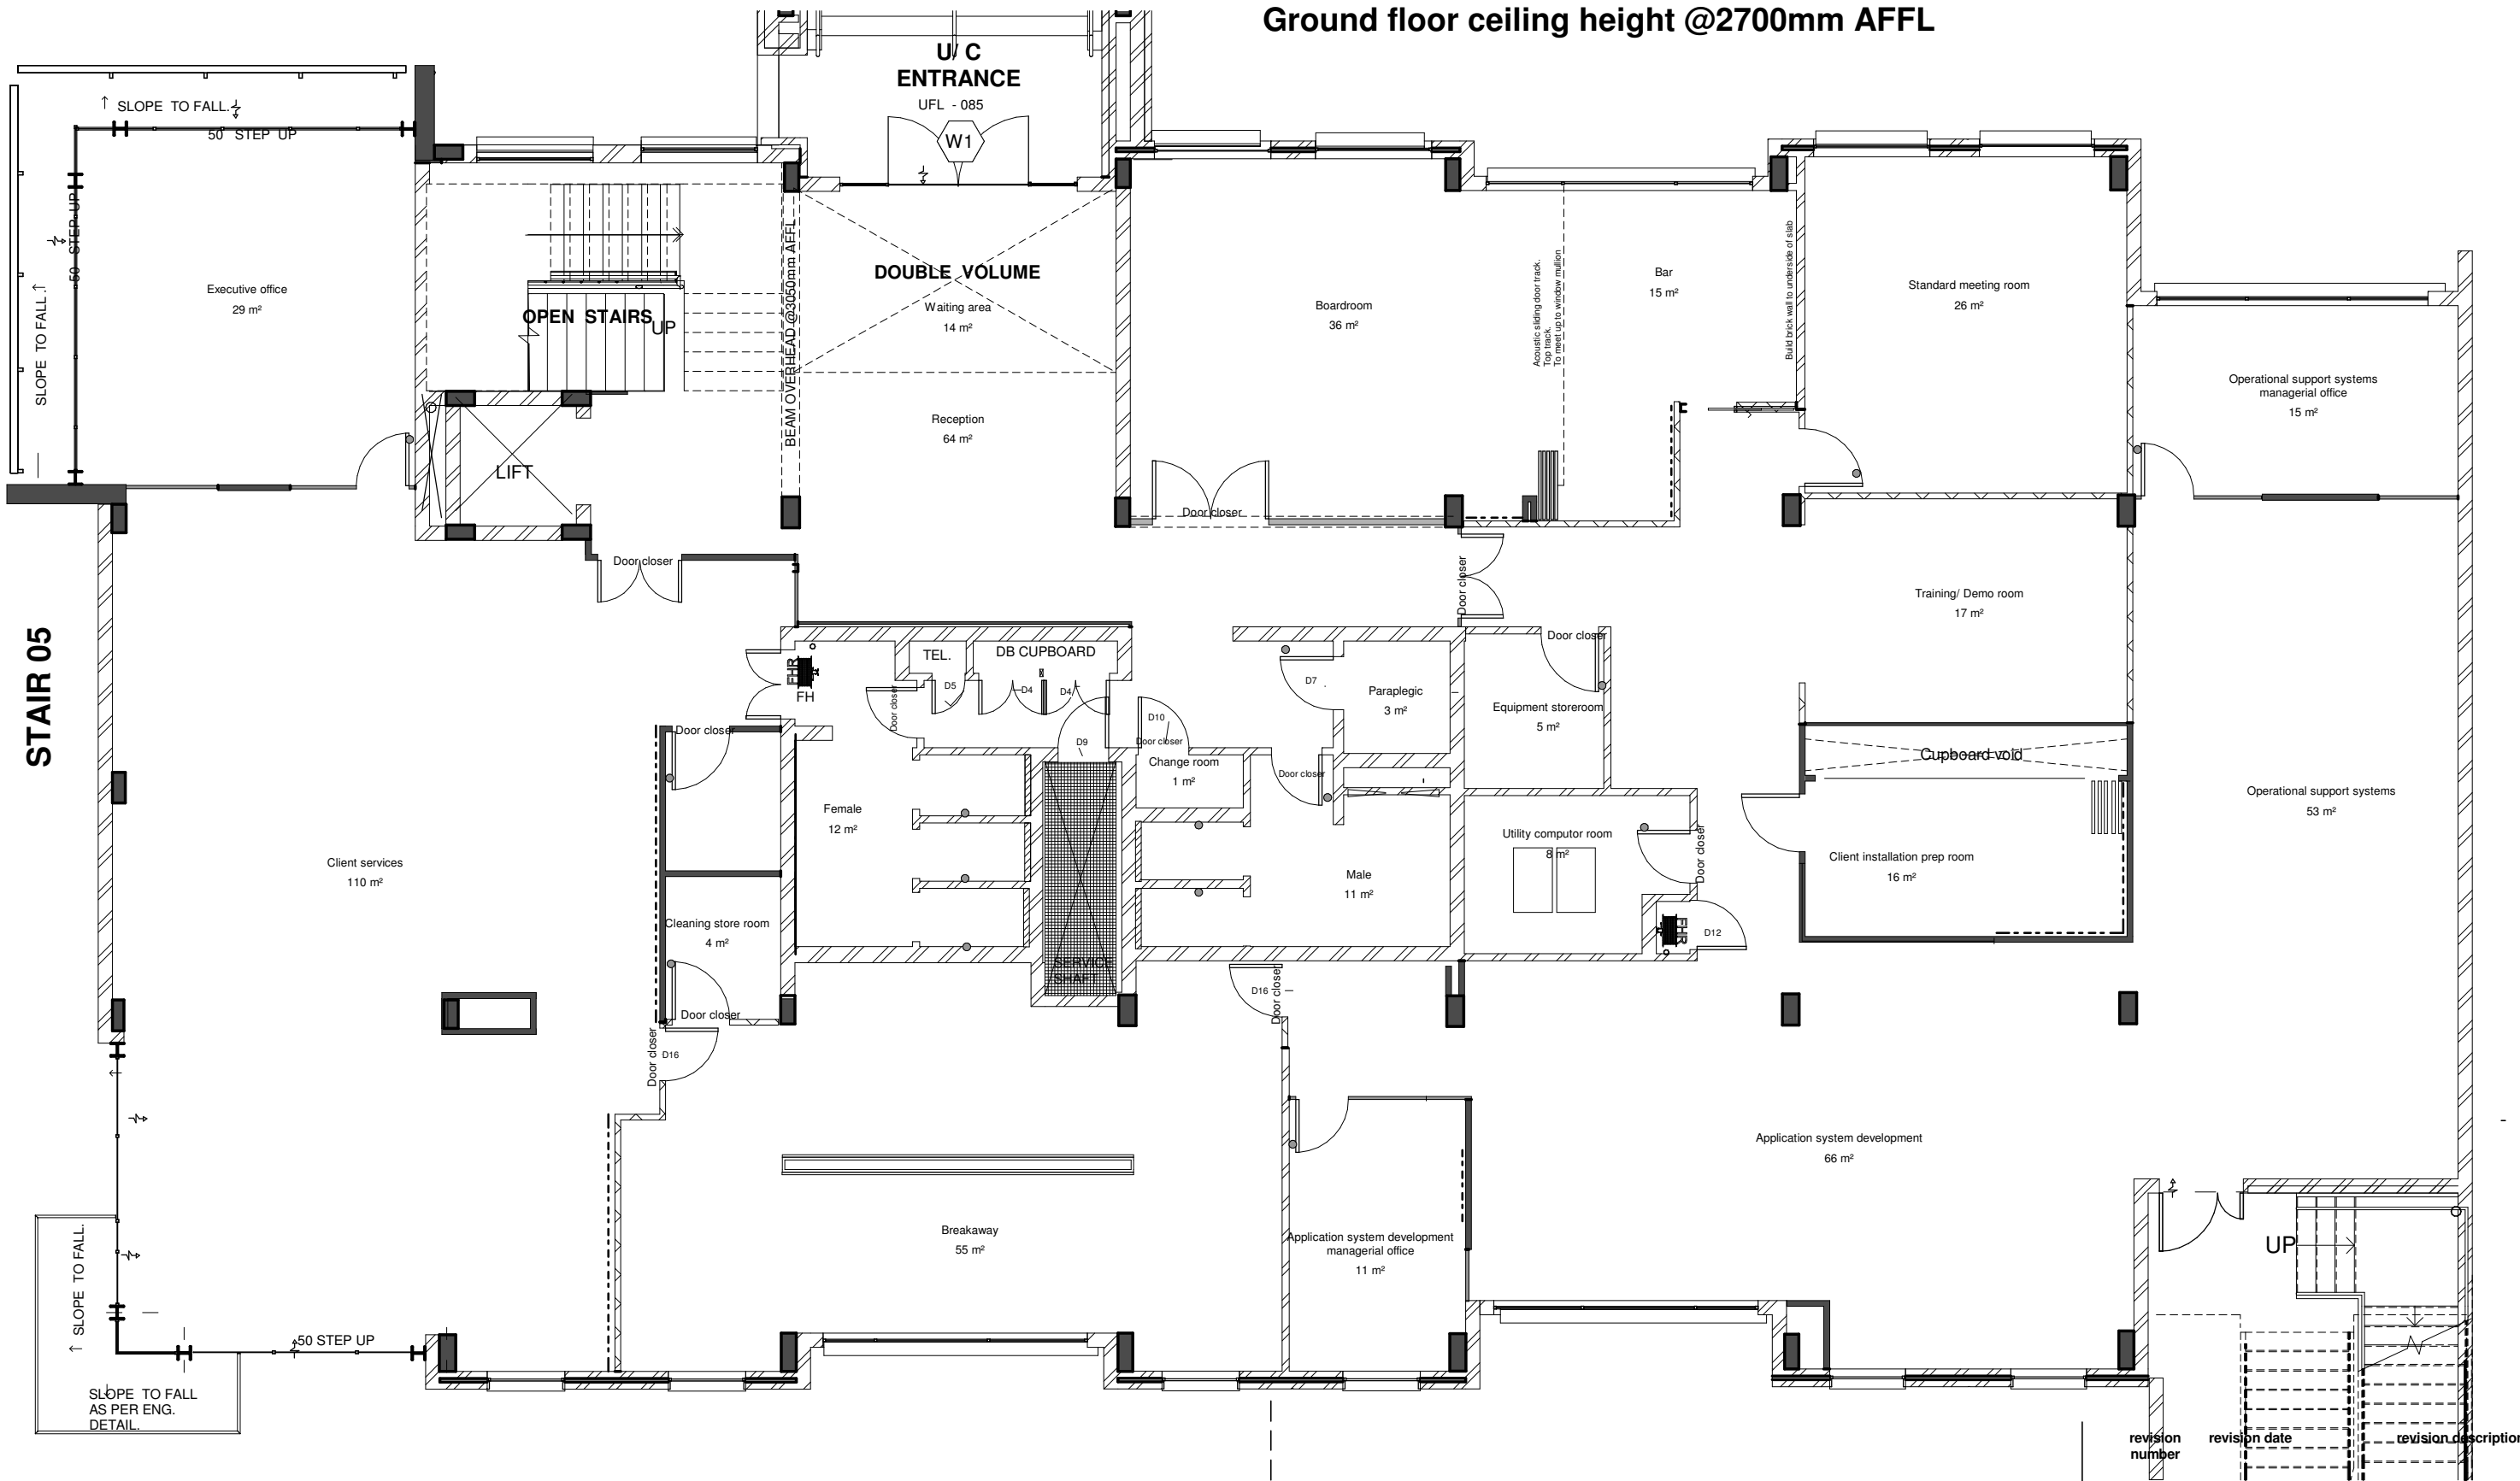

revision number	revision date	revision description

GCT Ground Floor Structural
 Unnamed

time&space
 design consultants
 corporate . retail . hospitality . interior project solutions
 +27086 111 time(8463) tel +270866 904 201 fax www.time-space.co.za

project	drawing title	scale	drawn by	checked by	approved
GCT Ground Floor Structural	Unnamed	1 : 100	Author		
site address	drawing revision name	date stamp	designed by	checked by	
CNR Desselboom & Solomon Mahlangu Drive Pretoria	Z:\DATA Server\Design Projects\GCT\Proposed\1&2s proposed GCT REV5 2016-10-13.rvt	10/11/2017 10:46:56 AM	Designer		

Notes
 -drawing is not to be scaled, figured dimensions to be used only
 -all dimensions to be checked on site by relevant contractor and discrepancies to be reported to the designer immediately
 -site accessibility is the responsibility of the contractor
 -this drawing is the property of time&space design consultants. reproduction, distribution, alteration or issuing hereof without permission is prohibited under copyright law

For Construction